




1 RIGHT SIDE ELEVATION
V-2 SCALE: 1/4" = 1'-0"

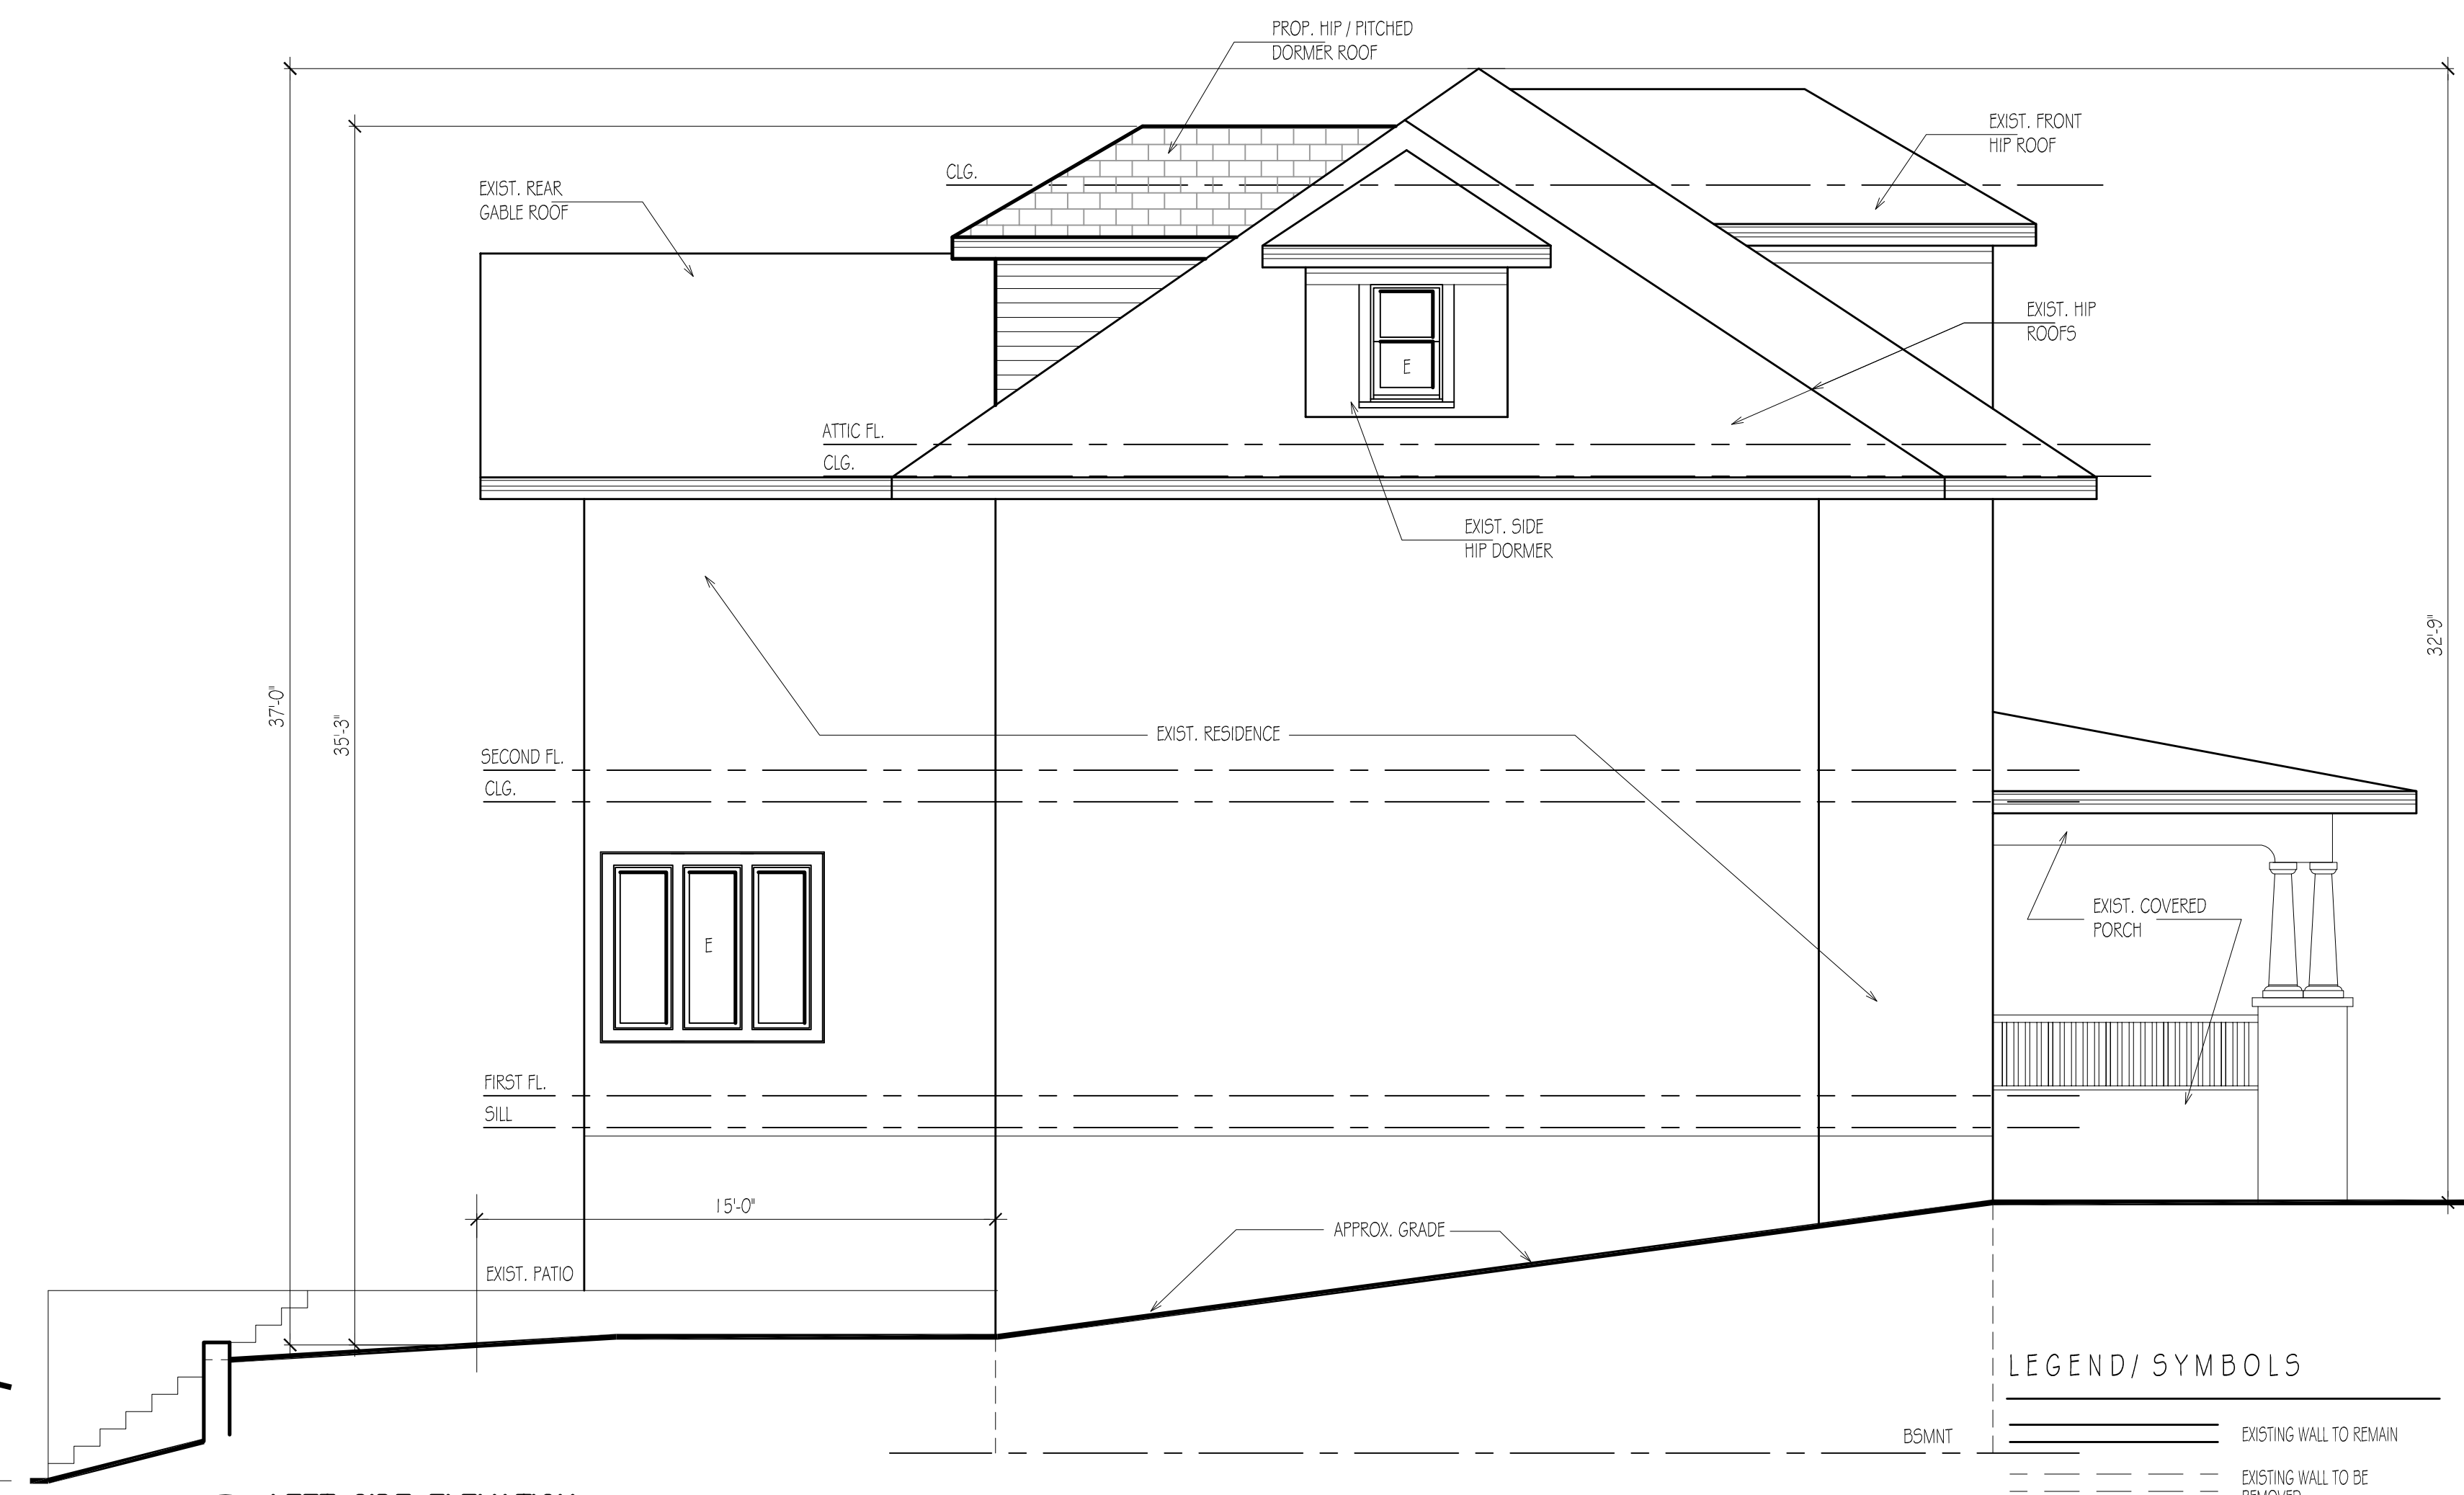

2 LEFT SIDE ELEVATION
V-2 SCALE: 1/4" = 1'-0"

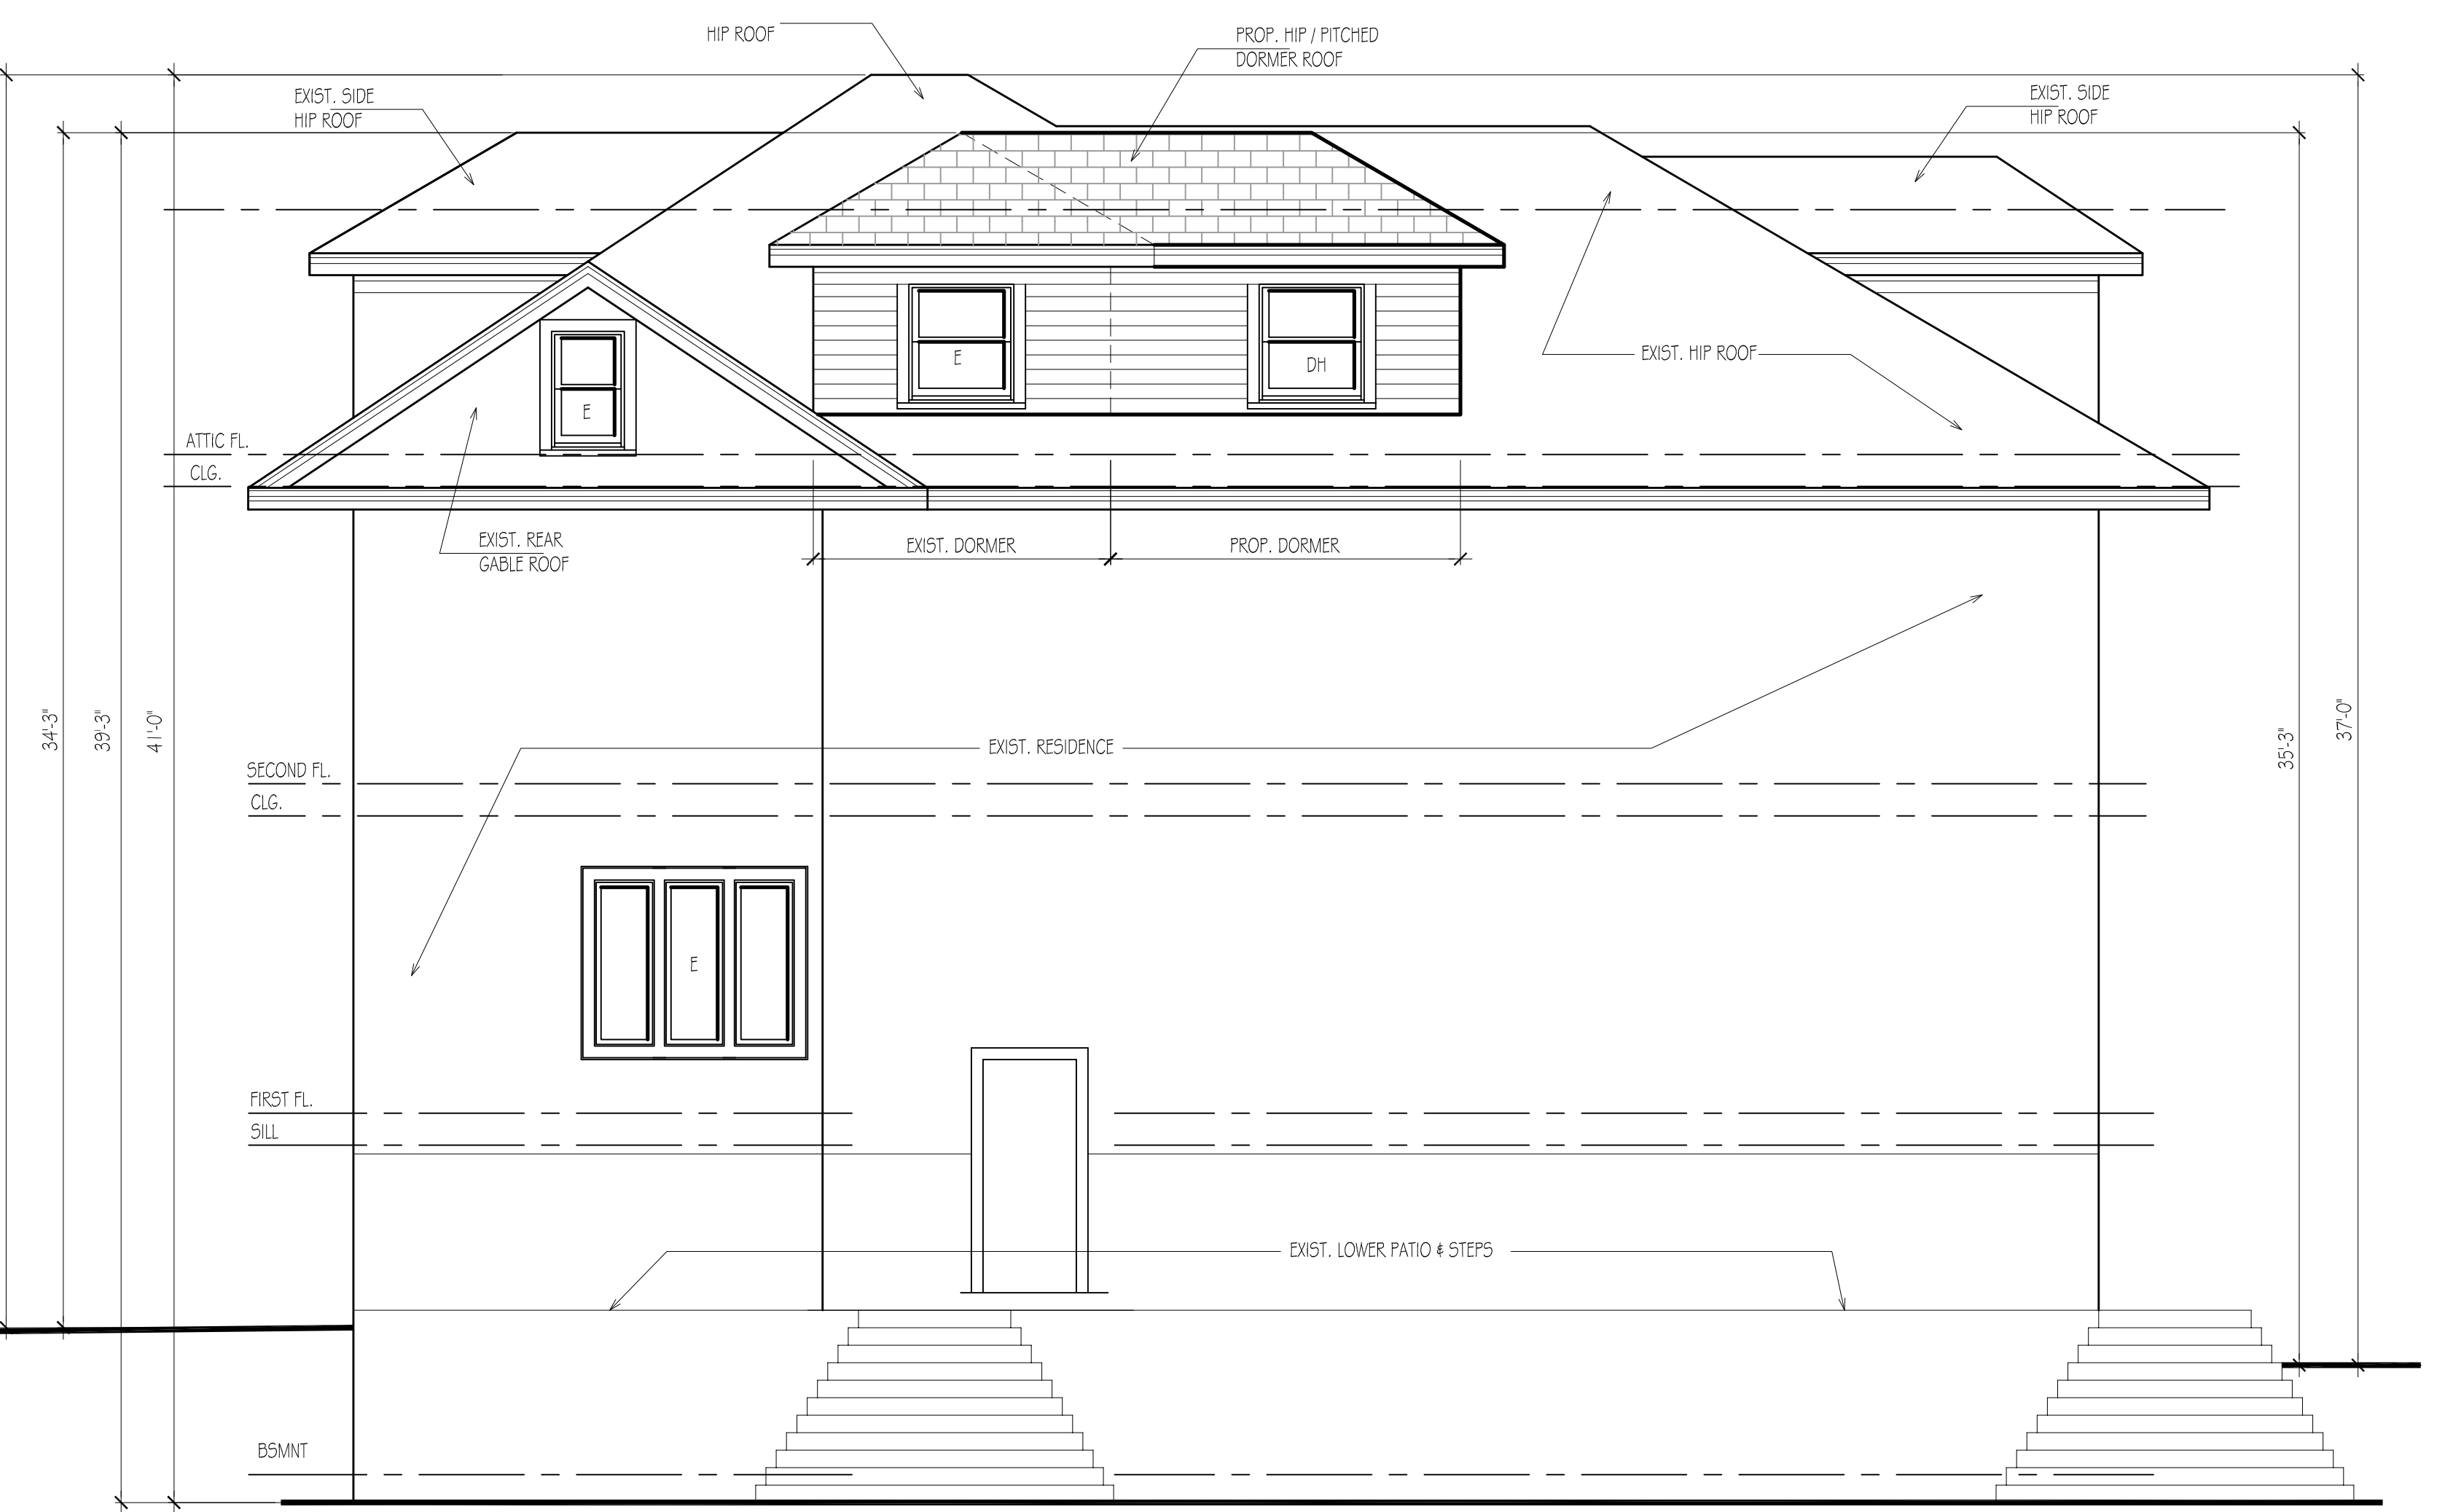

3 REAR ELEVATION
V-2 SCALE: 1/4" = 1'-0"

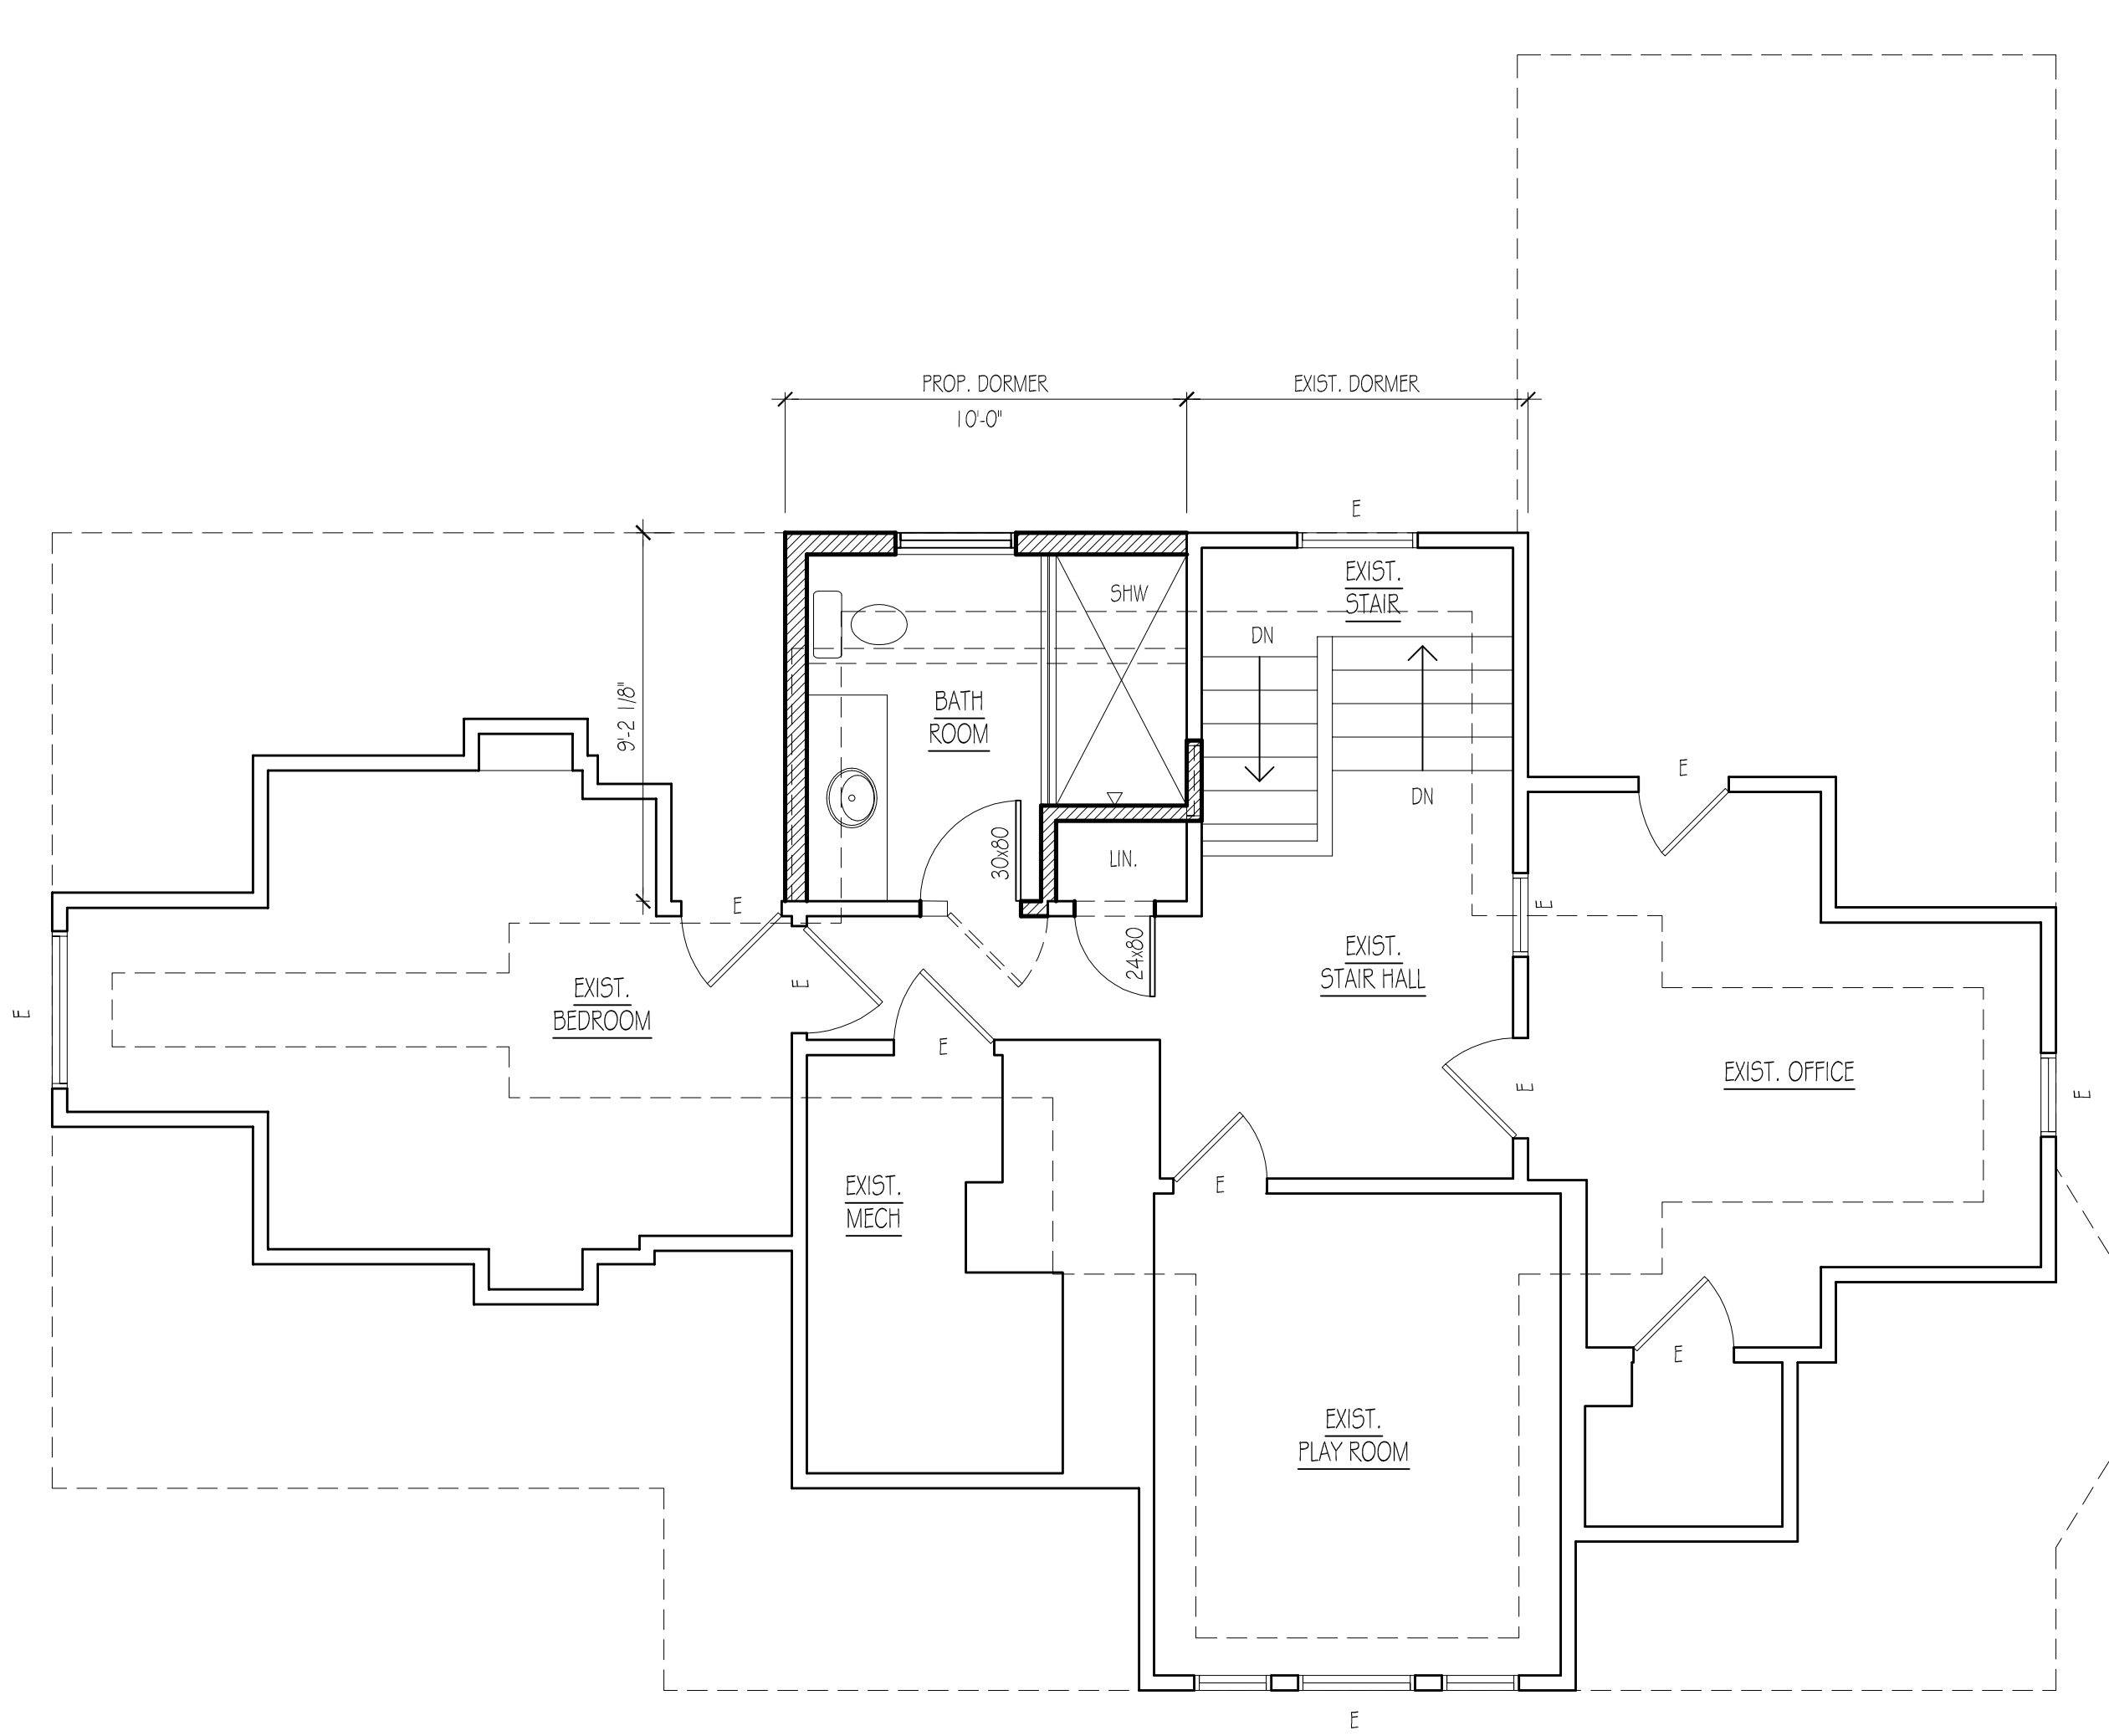


4 ATTIC FLOOR PLAN
V-2 SCALE: 1/4" = 1'-0"

LEGEND/ SYMBOLS

	EXISTING WALL TO REMAIN
	EXISTING WALL TO BE REMOVED
	NEW WALL
	EXISTING DOOR & FRAME TO REMAIN
	EXIST. DOOR & FRAME TO BE REMOVED
	NEW DOOR

7-24-2024
 4-21-2024
 4-18-2024
 DATE
 ISSUE FOR VARIANCE
 ISSUE FOR VARIANCE
 ISSUE TO OWNER
 DATE
 ISSUE

R D S
ARCHITECTS
 ROGER SCHLICHT ARCHITECT
 56 Walther Avenue, Ridgewood, New Jersey 07450
 2 0 1 . 4 4 7 . 1 9 6 2

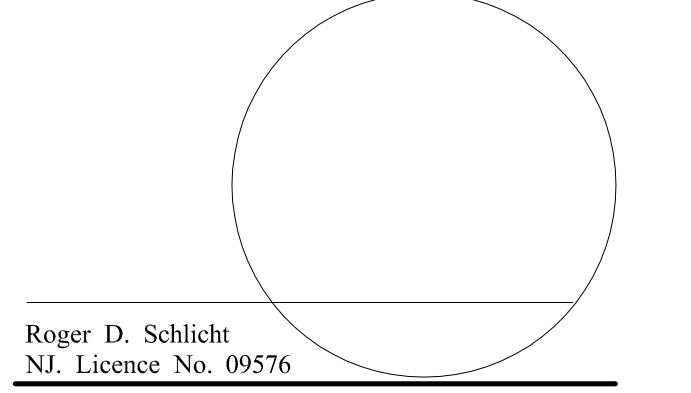

WHITE RESIDENCE
 46 Park Slope
 Ridgewood, N.J.
 DATE: 4-18-2024
 SCALE: AS NOTED

ATTIC FLOOR PLAN
ELEVATIONS

V-2