



1 LEFT SIDE ELEVATION  
SCALE: 1/8" = 1'-0"

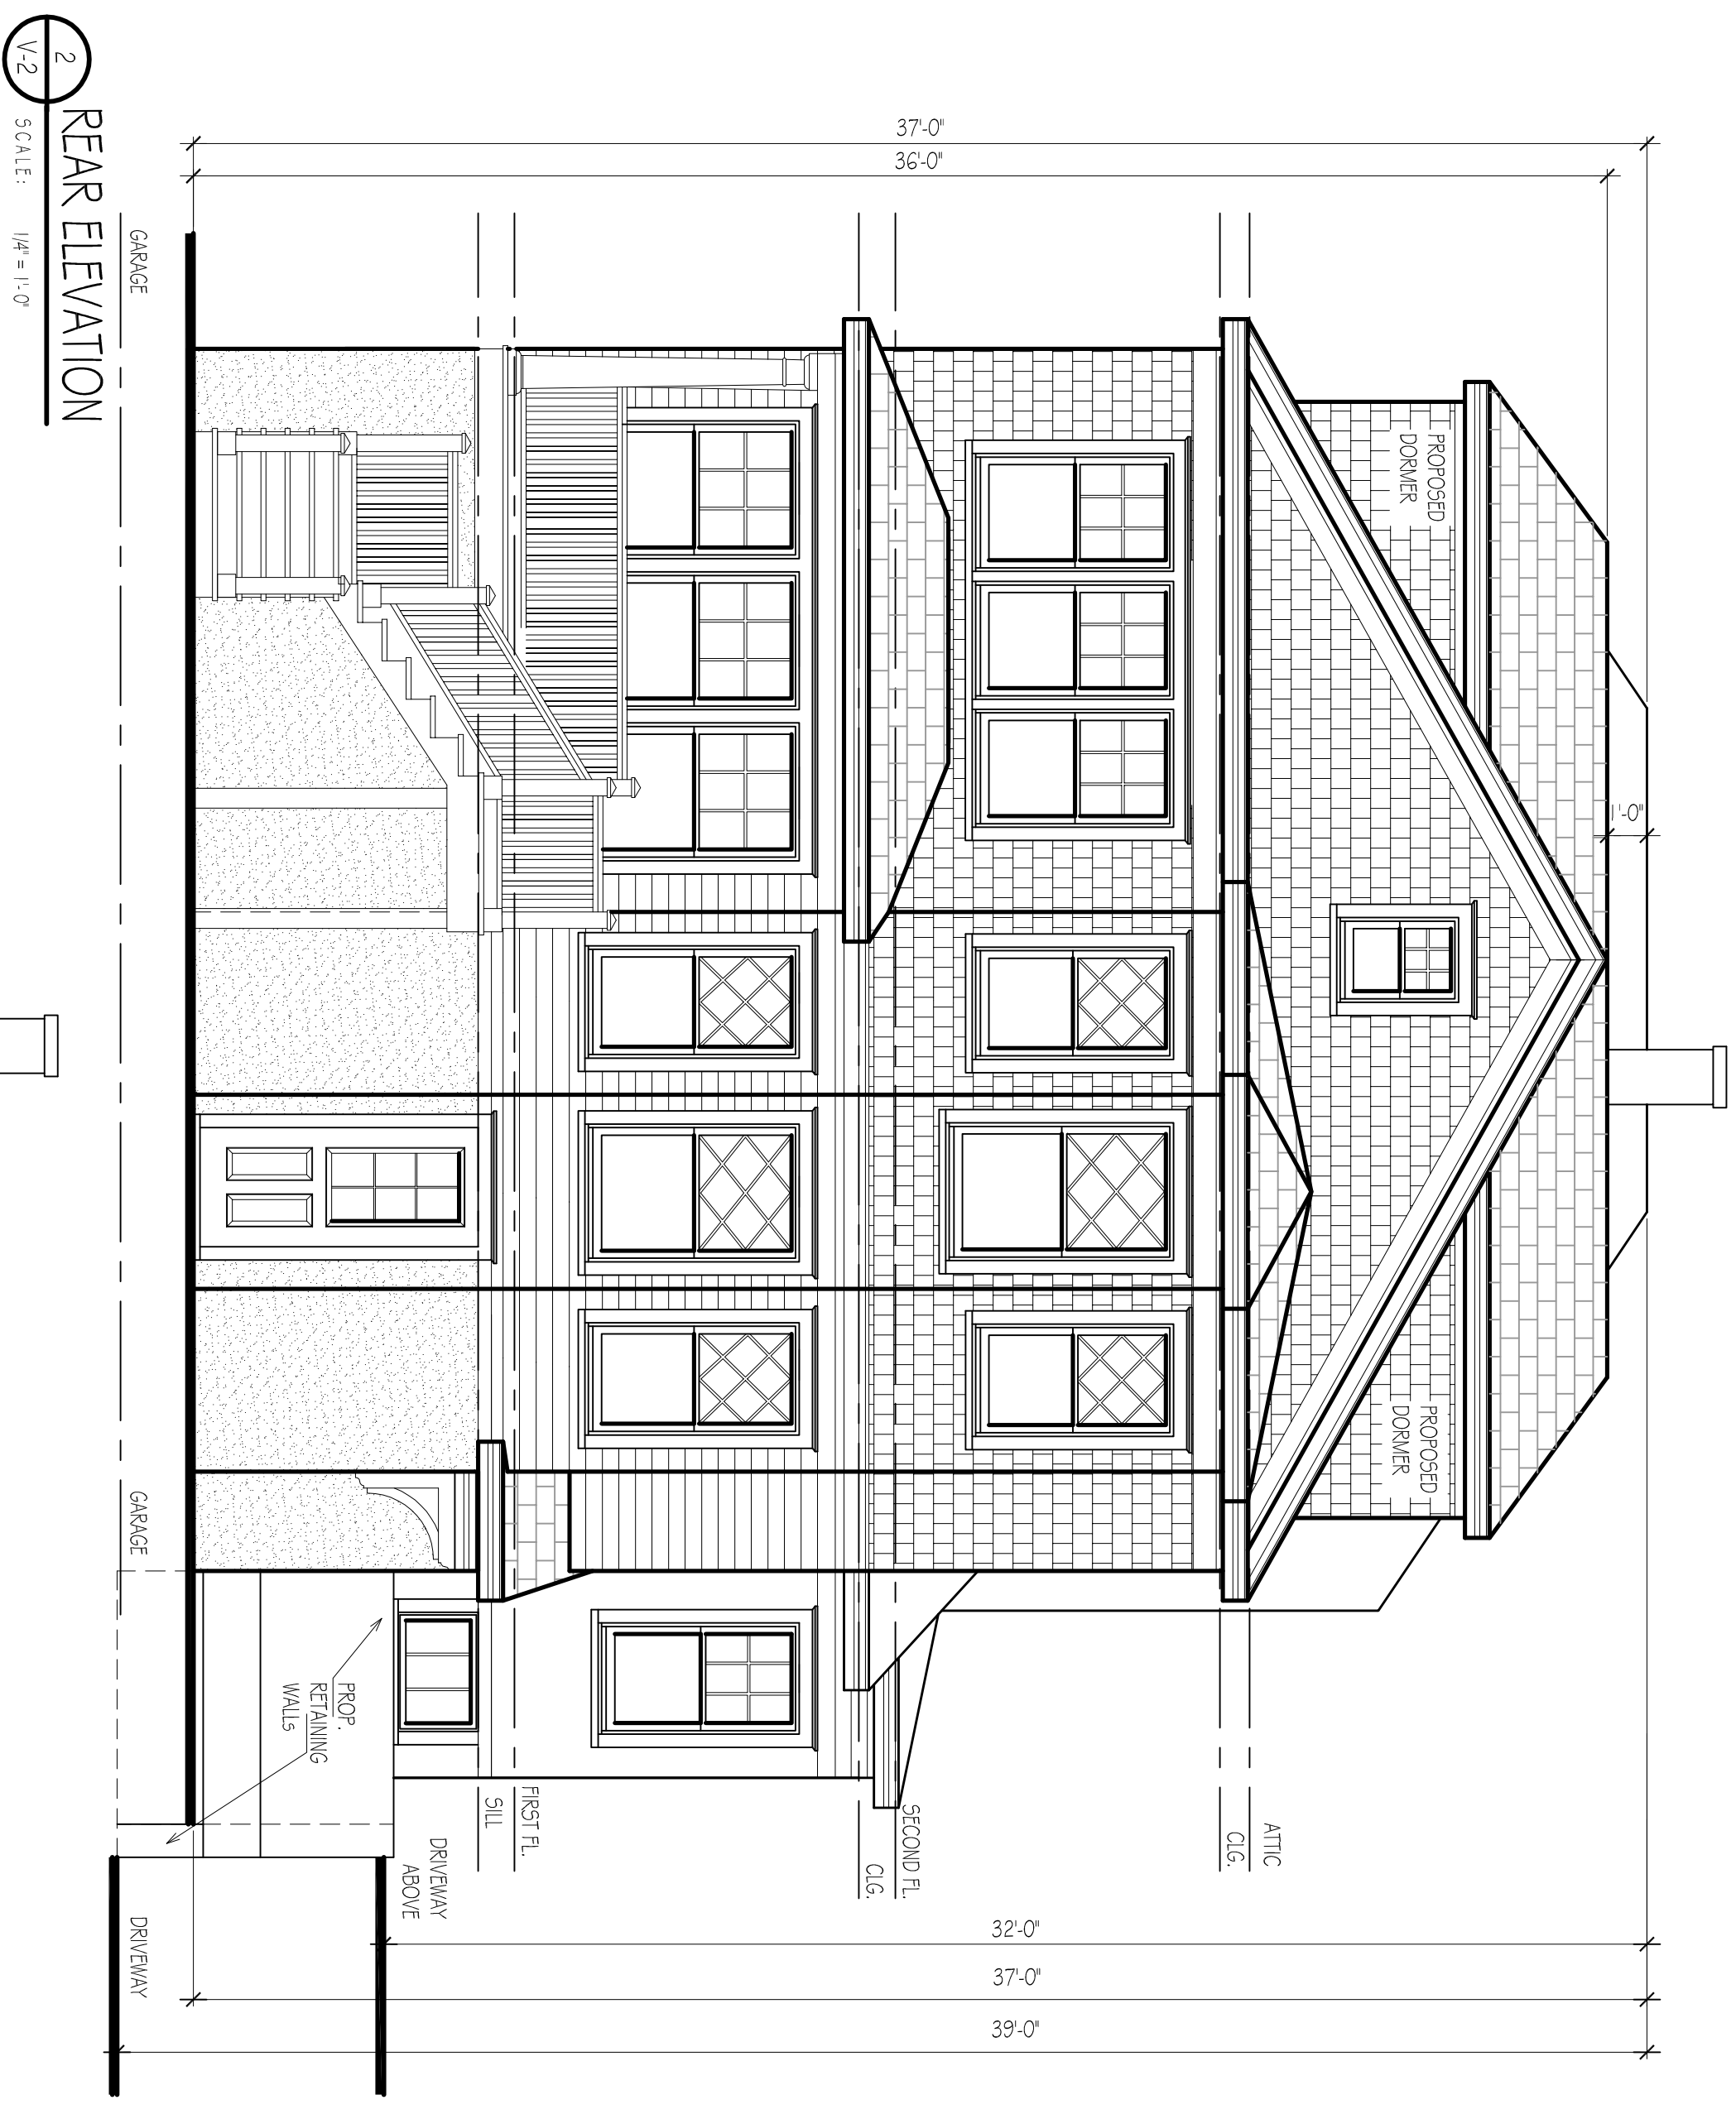

2 REAR ELEVATION  
SCALE: 1/8" = 1'-0"

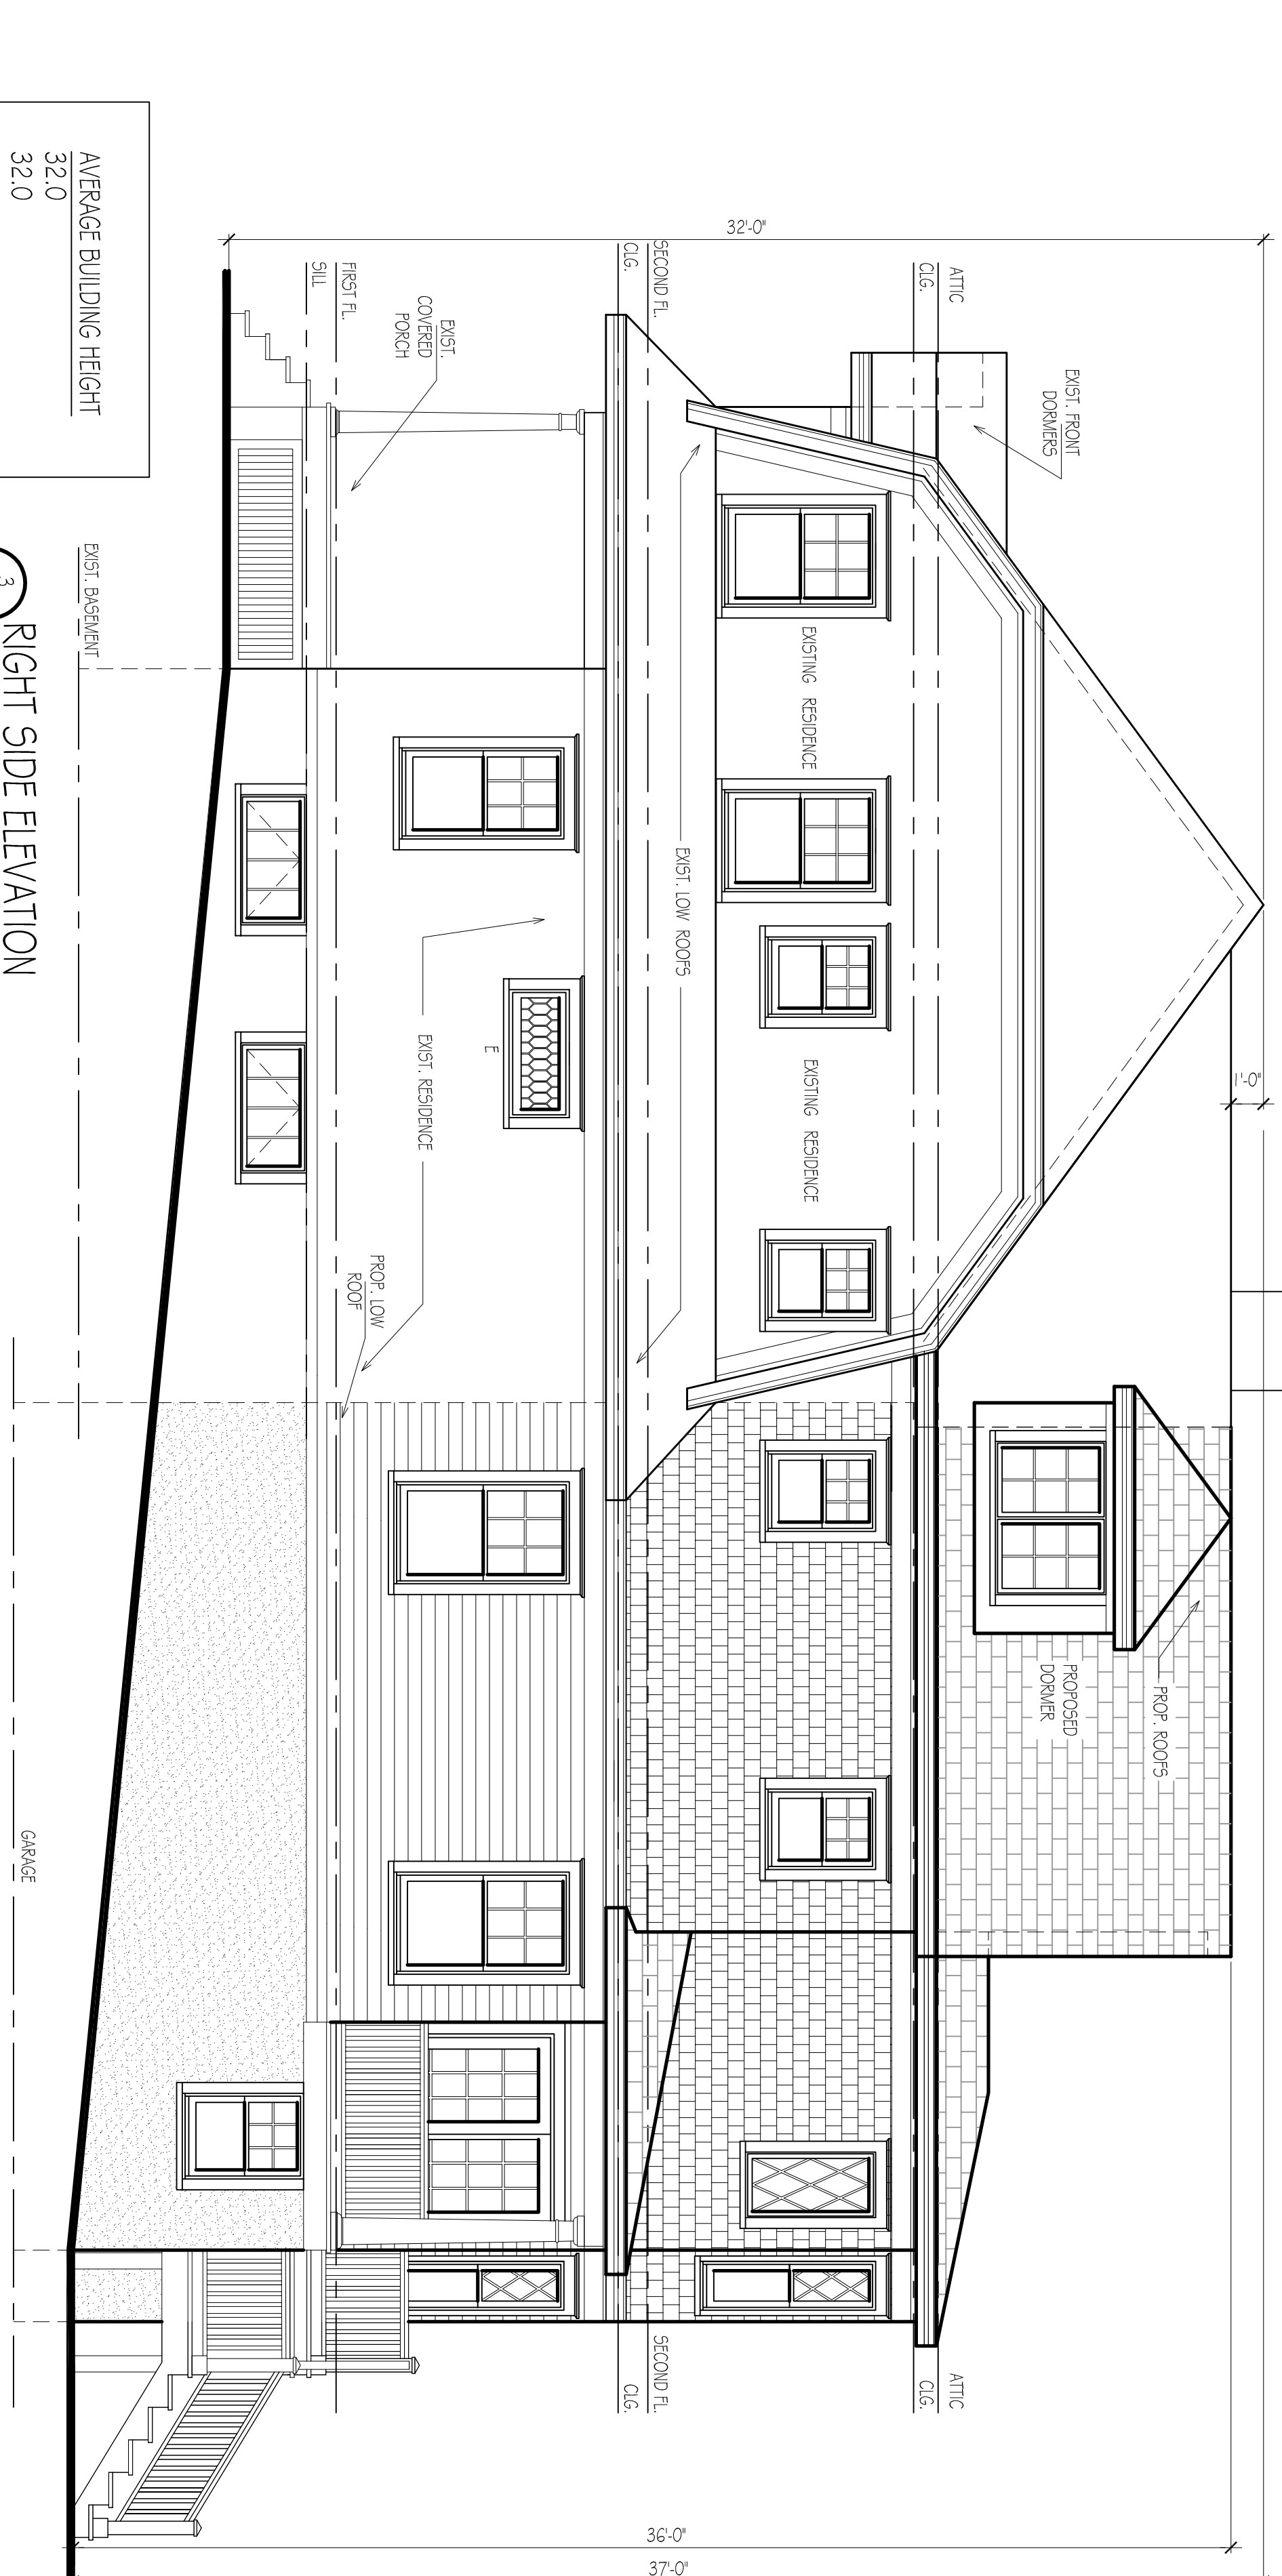

3 RIGHT SIDE ELEVATION  
SCALE: 1/8" = 1'-0"



4 FRONT ELEVATION  
SCALE: 1/8" = 1'-0"

AVERAGE BUILDING HEIGHT

32.0
32.0
32.0
37.0
37.0
39.0
39.0
32.0

280' div x 8 = 35 ft

	<b>ARCHITECTS</b> ROGER SCHLICHT ARCHITECT 56 Walther Avenue, Ridgewood, New Jersey 07450 201-441-4477	CHRISTIANO RESIDENCE 68 Fairmount Road Ridgewood, N.J.	ELEVATIONS
	Roger D. Schlich N.J. License No. 09576	DATE: 9-16-2024 SCALE: 1/8" = 1'-0"	