



LEGEND / SYMBOLS


	EXISTING WALL TO REMAIN
	EXISTING WALL TO BE REMOVED
	NEW WALL
	EXISTING DOOR FRAME TO REMAIN
	EXIST. DOOR FRAME TO BE REMOVED
	NEW DOOR

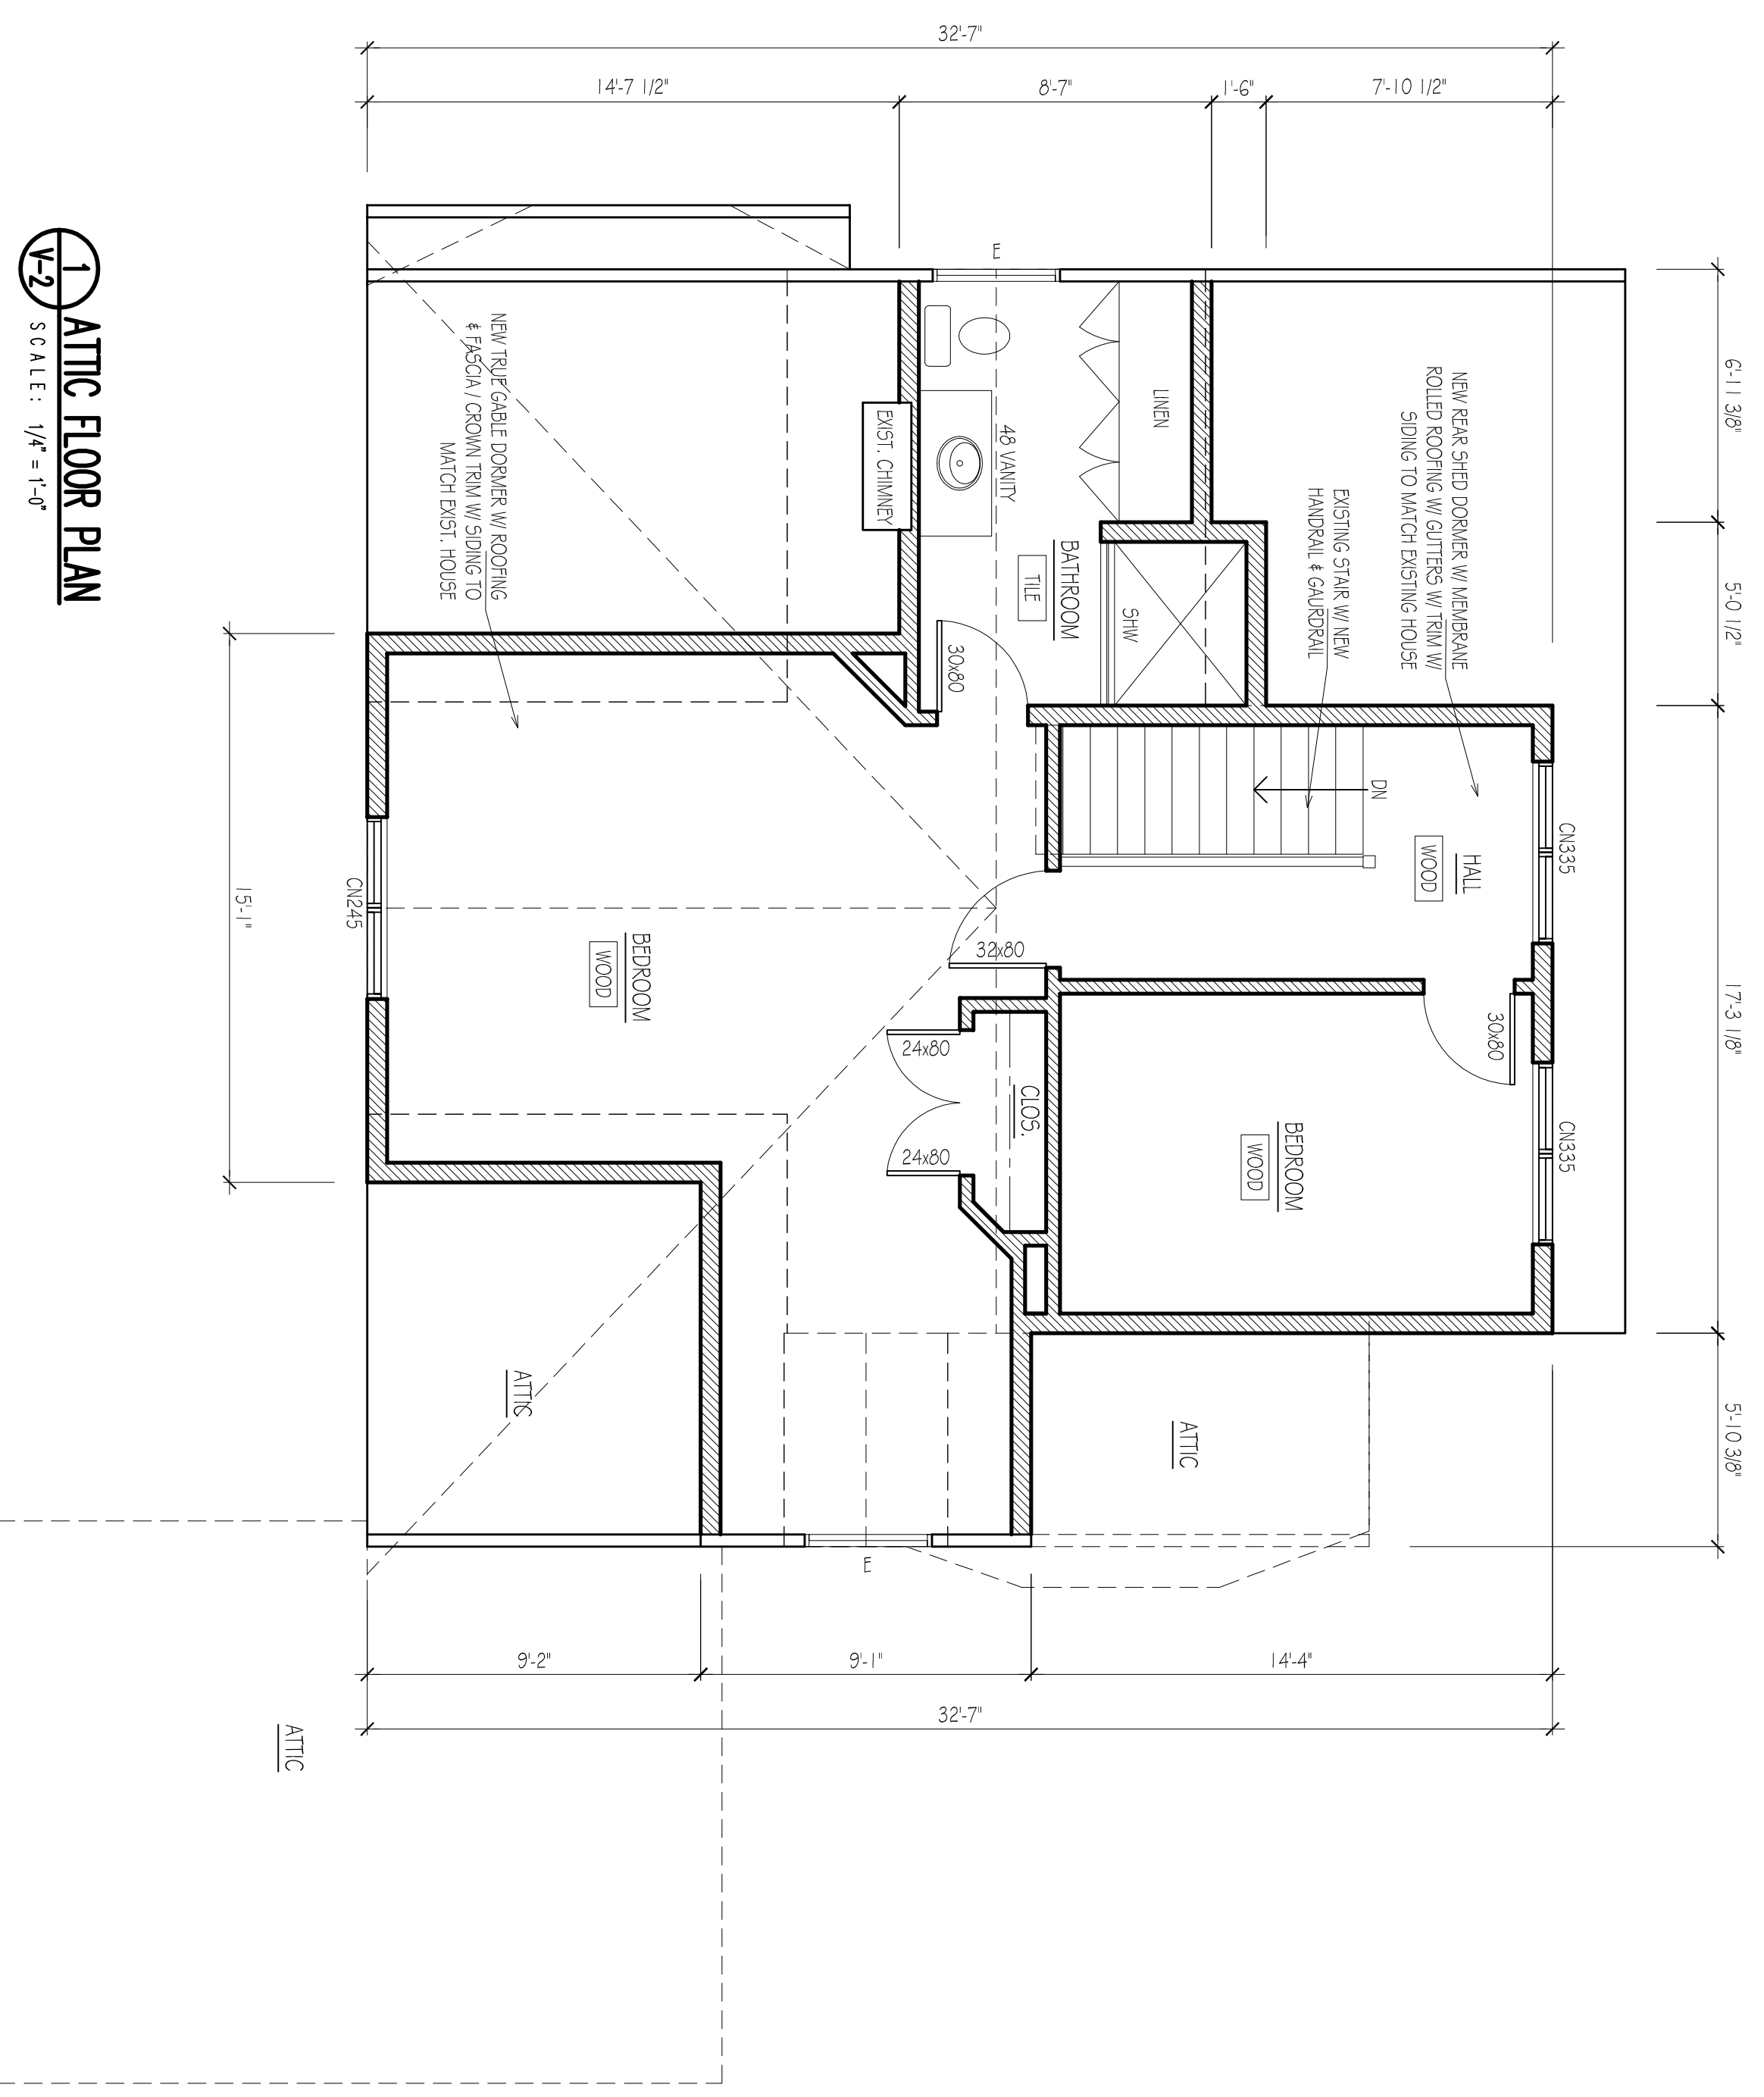

1 ATTIC FLOOR PLAN
SCALE: 1/4" = 1'-0"

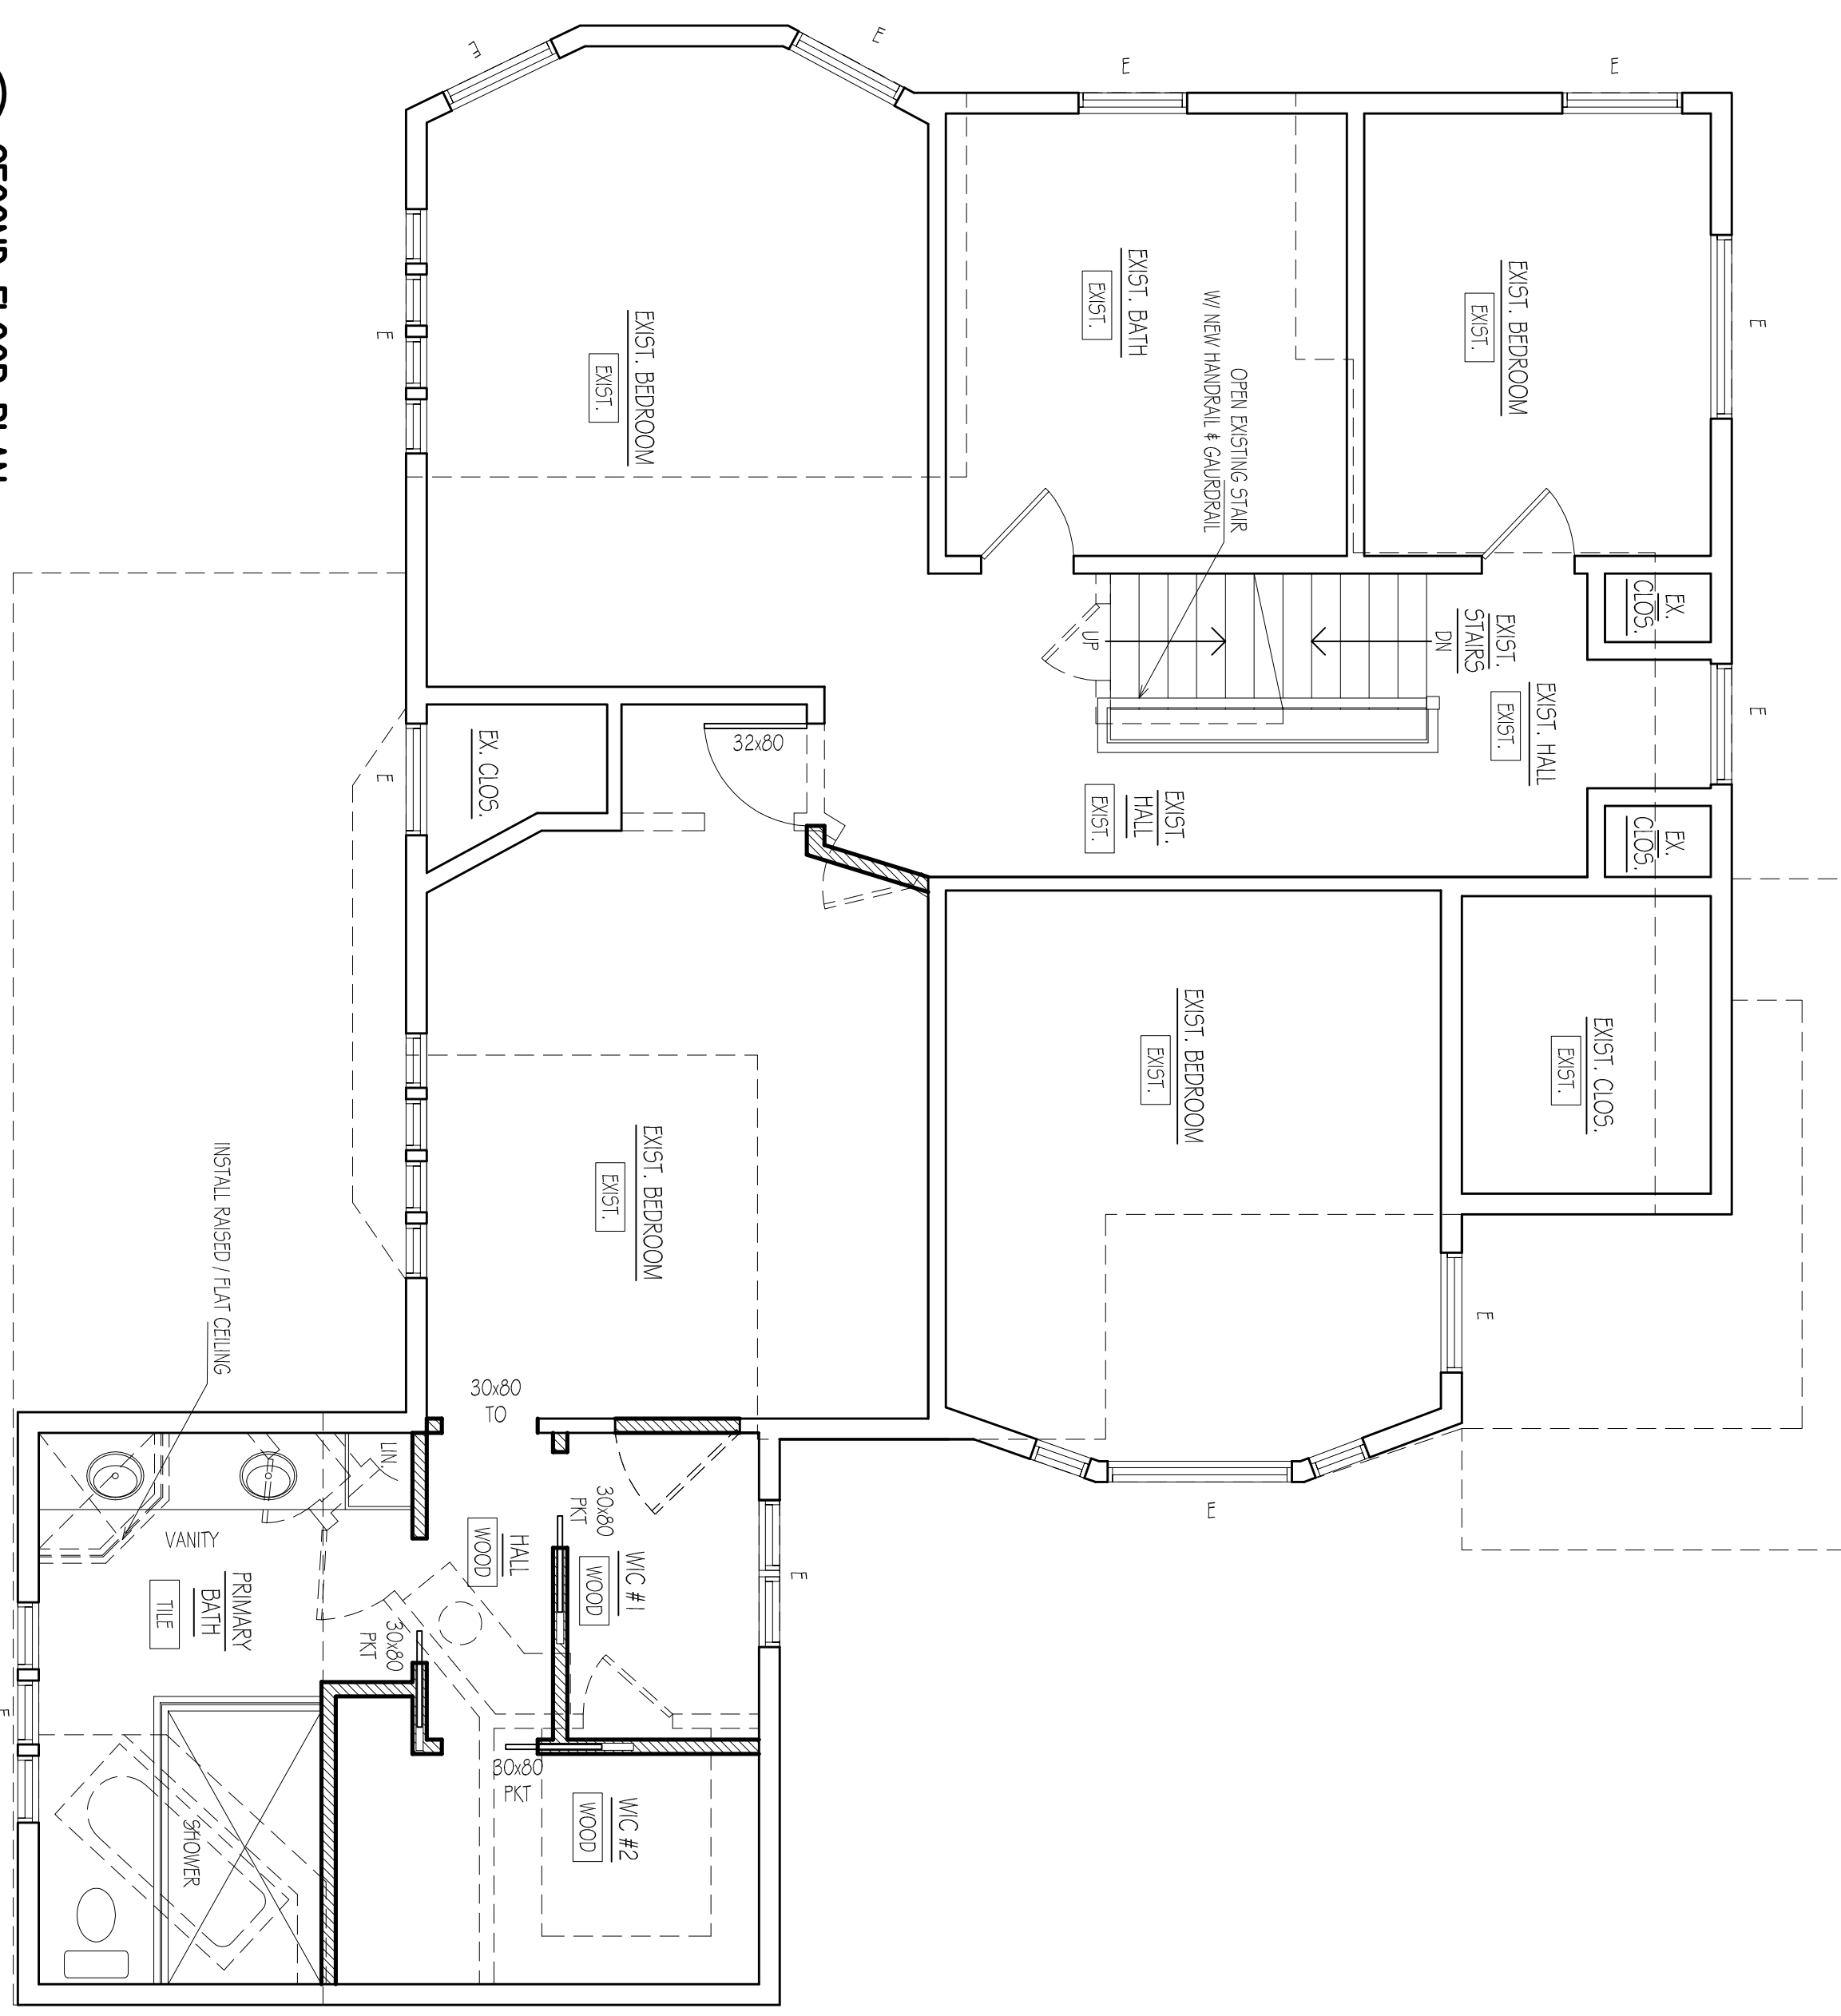

2 SECOND FLOOR PLAN
SCALE: 1/4" = 1'-0"

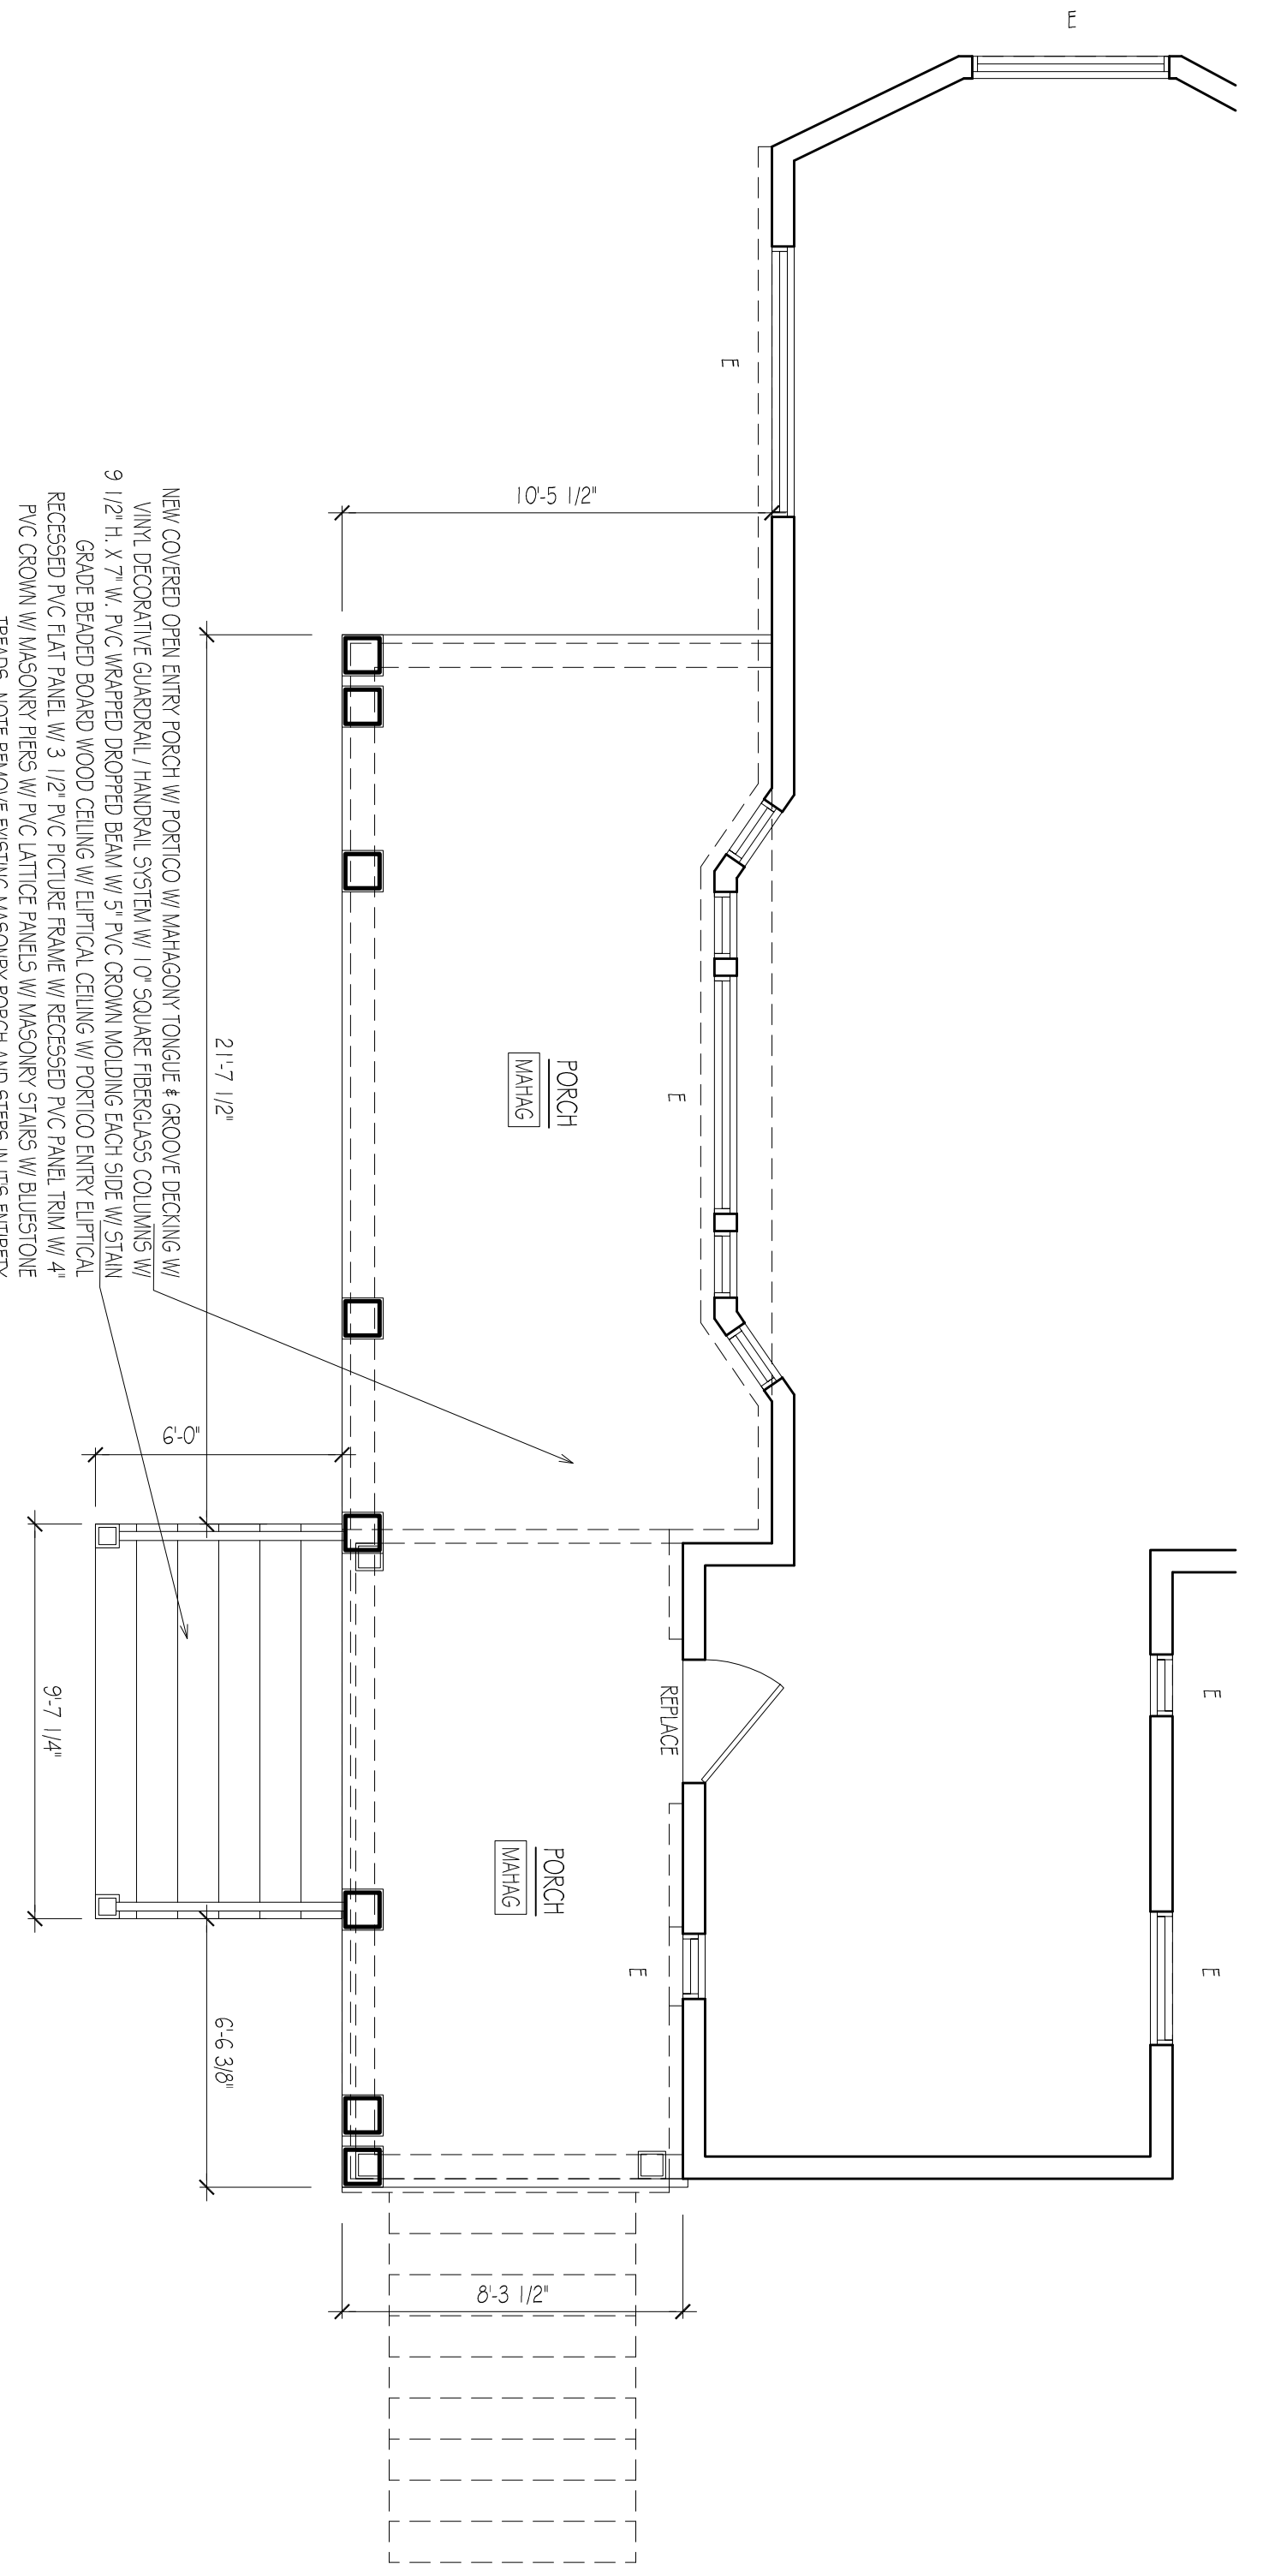

3 PORCH / FIRST FLOOR PLAN
SCALE: 1/4" = 1'-0"

2-17-2023 REV. ISSUED FOR VARIANCE
10-24-2024 ISSUED FOR VARIANCE
1-9-2024 ISSUED FOR ESTIMATES
DATE ISSUE

RIDS ARCHITECTS
ROGER SCHLICHT ARCHITECT
38 Middwood Avenue, Allendale, New Jersey 07901
2 0 1 . 4 4 7 . 1 9 6 2

Roger D. Sahish
NJ License No. 09576
BRIGANTI RESIDENCE
144 Sheridan Terrace
Ridgewood, N.J.

DATE: 4-9-2025
SCALE: AS NOTED

FLOOR PLANS