




1 LEFT SIDE HOUSE ELEVATION  
V-3 SCALE: 1/4" = 1'-0"

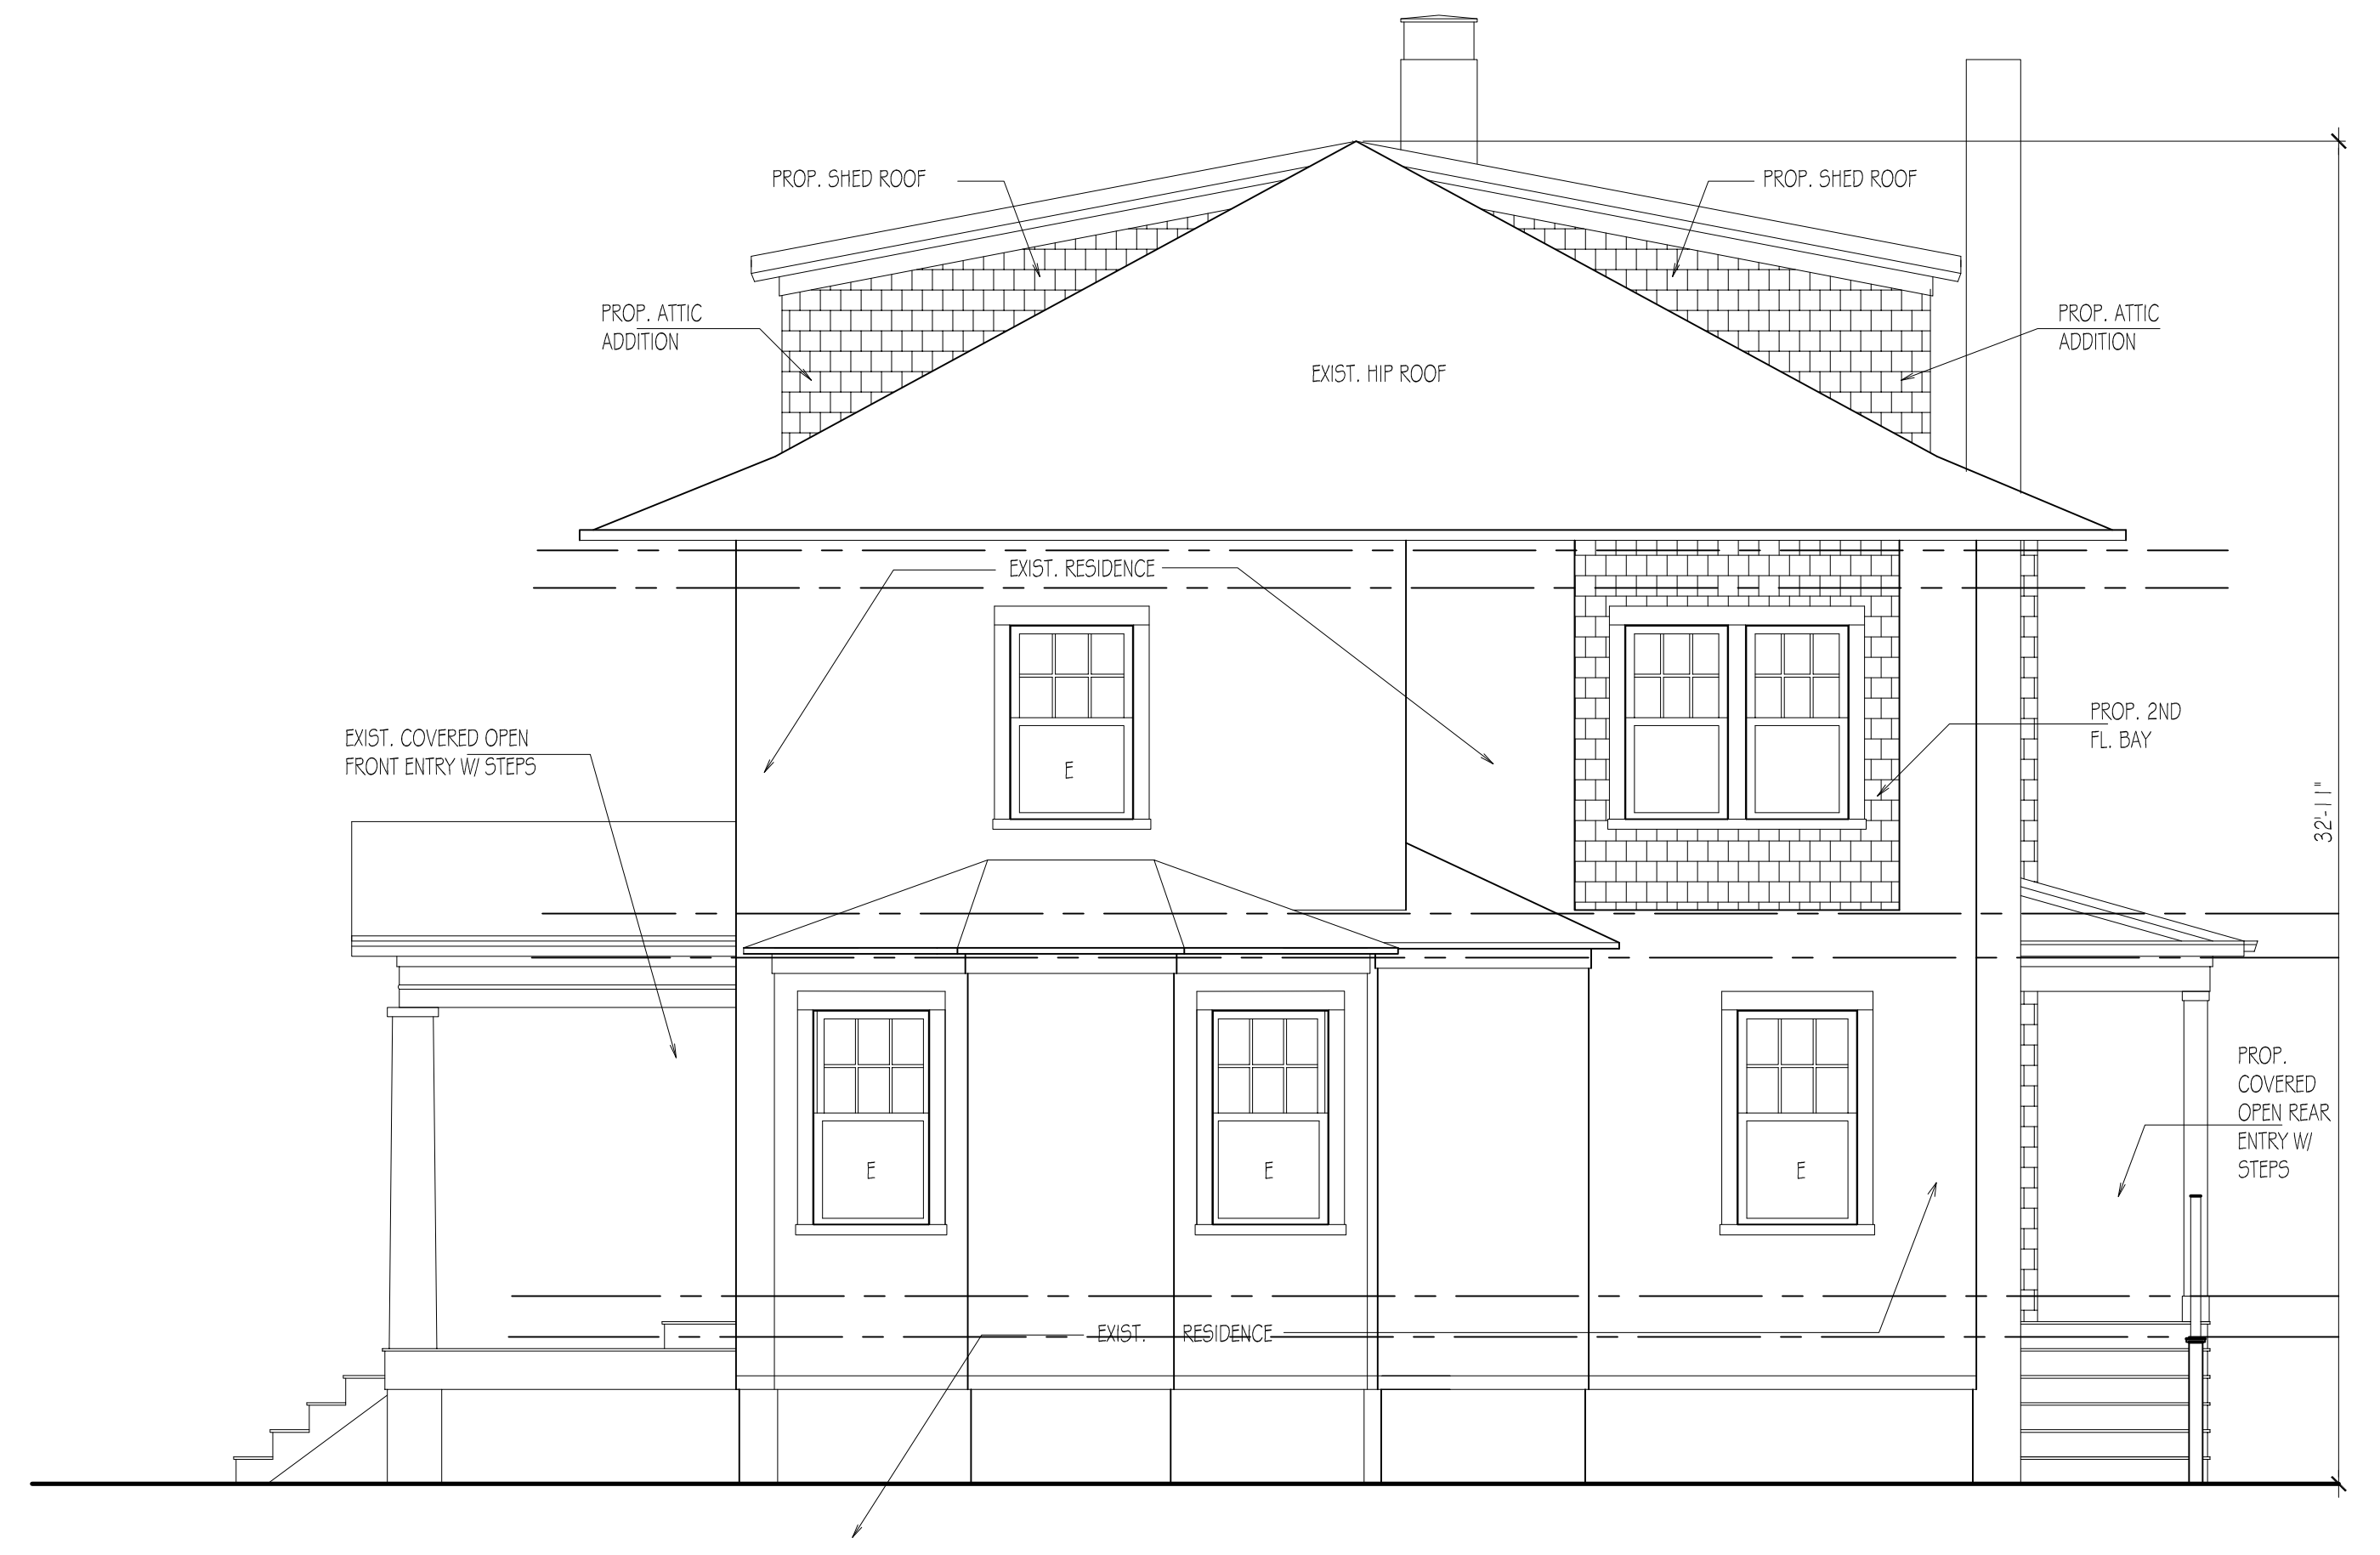

2 RIGHT SIDE HOUSE ELEVATION  
V-3 SCALE: 1/4" = 1'-0"

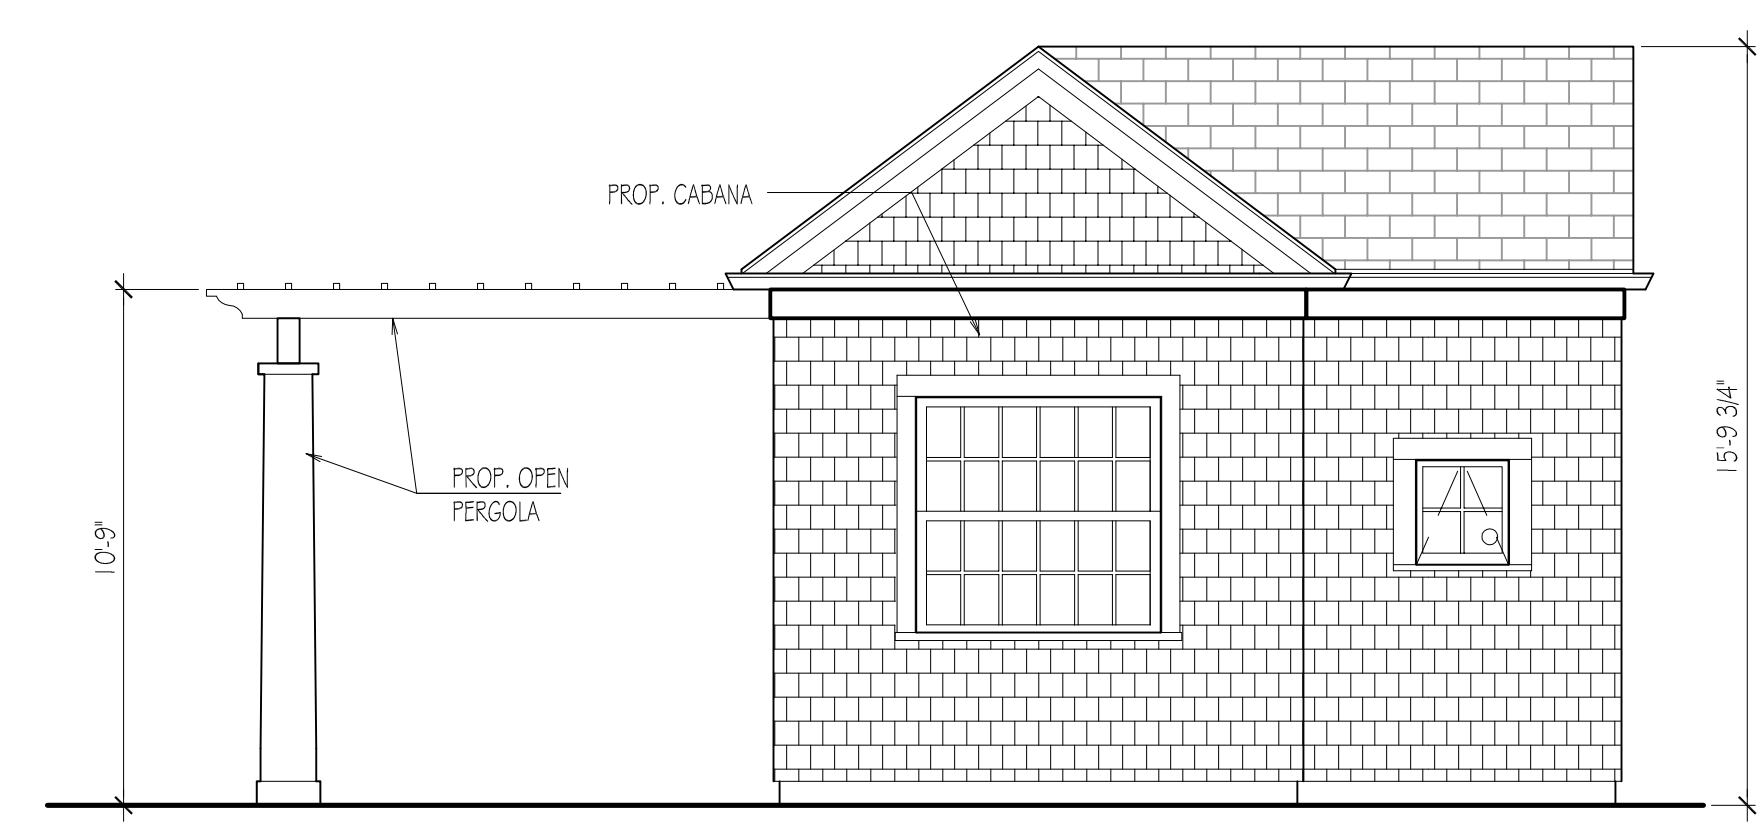


3 CABANA LEFT SIDE ELEVATION  
V-3 SCALE: 1/4" = 1'-0"

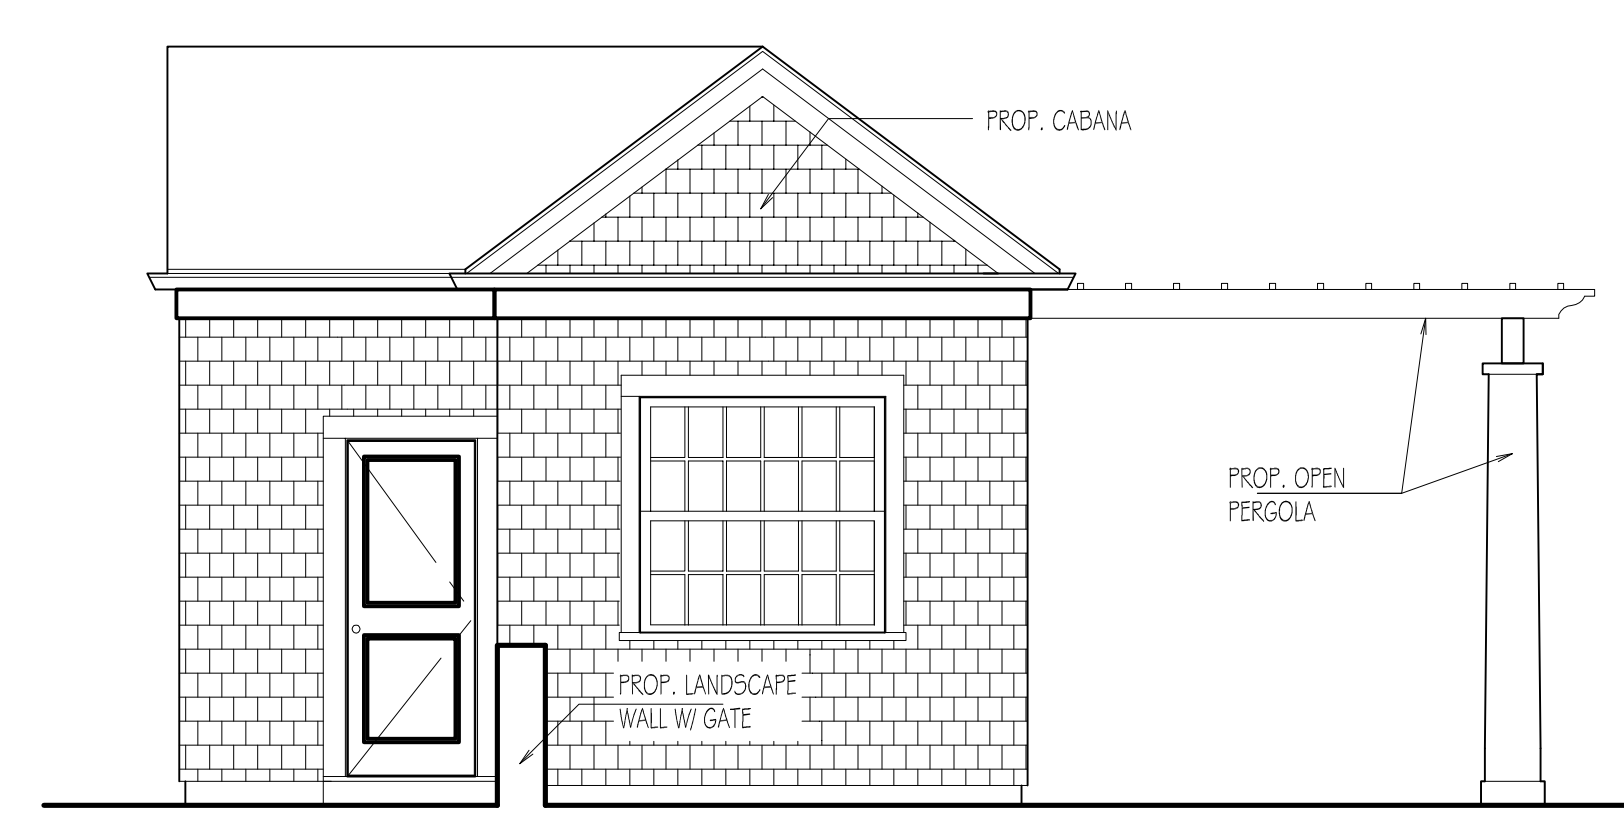

4 CABANA RIGHT SIDE ELEVATION  
V-3 SCALE: 1/4" = 1'-0"

1-6-2025 ISSUED FOR DENIAL / VARIANCE  
12-24-2024 ISSUED TO OWNER  
DATE ISSUE

**R D S**  
**ARCHITECTS**  
ROGER SCHLICHT ARCHITECT  
58 Midwood Avenue, Allendale, New Jersey 07401  
2 0 1 . 4 4 7 . 1 9 6 2

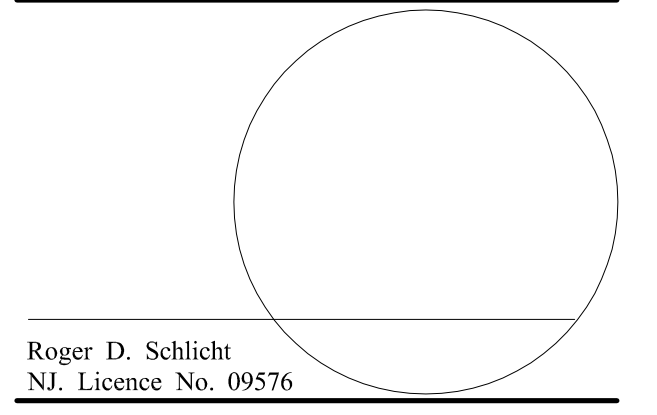

CROOK RESIDENCE  
480 Beverly Road  
Ridgewood, N.J.

DATE: 12-24-2024  
SCALE: AS NOTED

ELEVATIONS

V-3